




STABILIZED CONSTRUCTION ENTRANCE

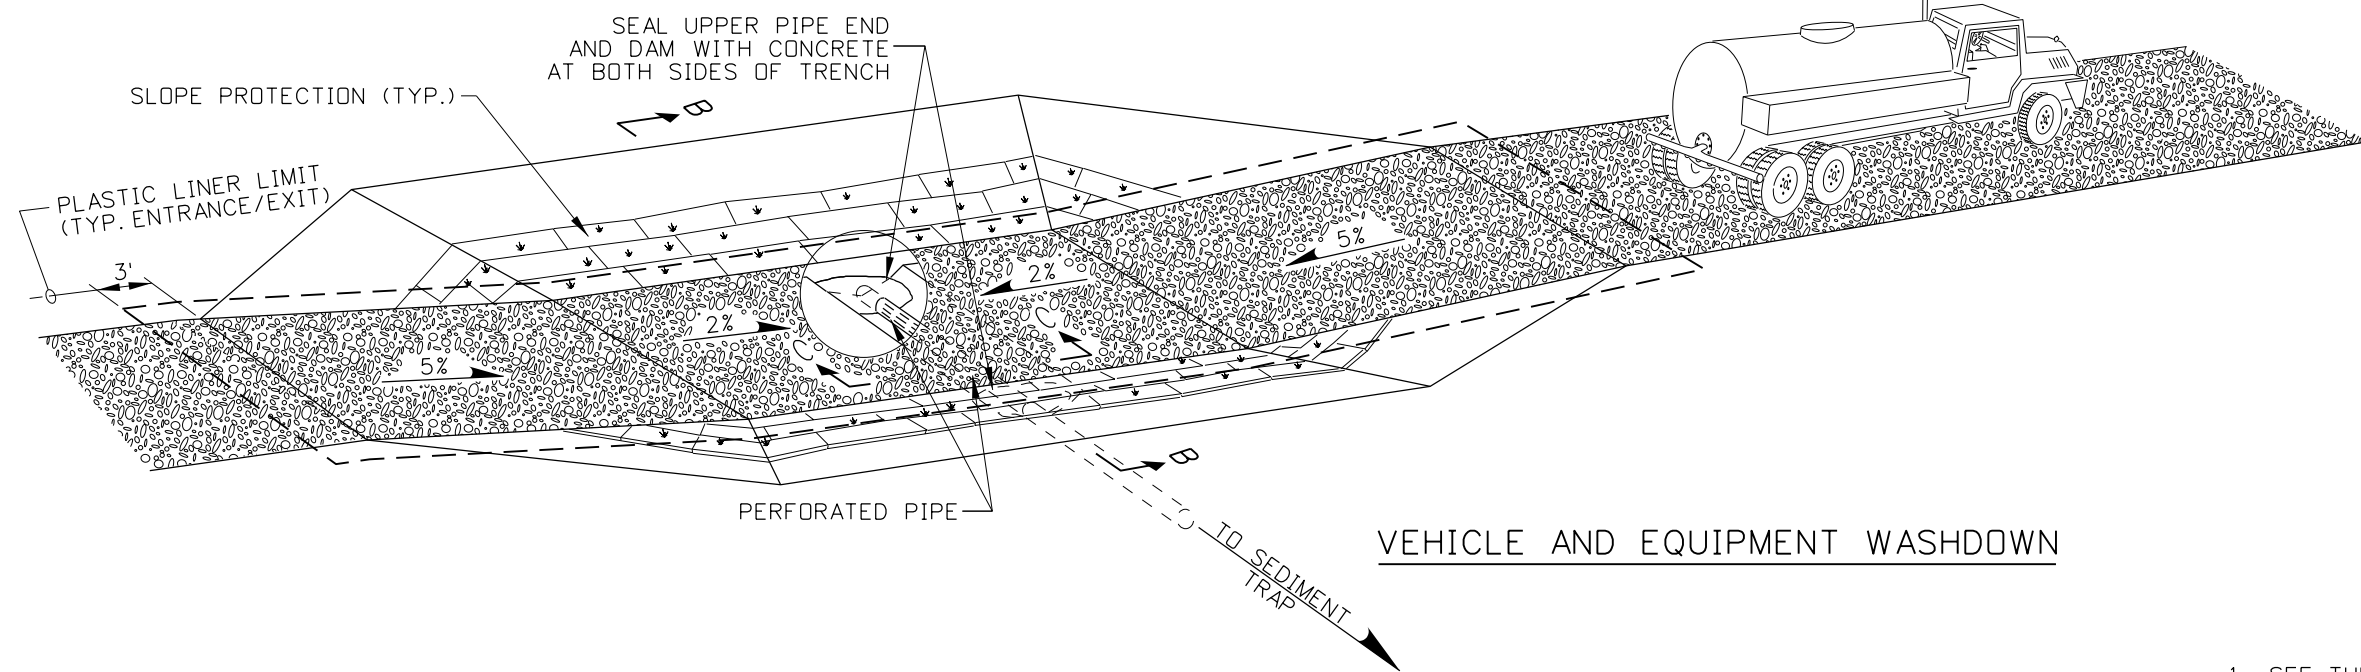

VEHICLE AND EQUIPMENT WASHDOWN

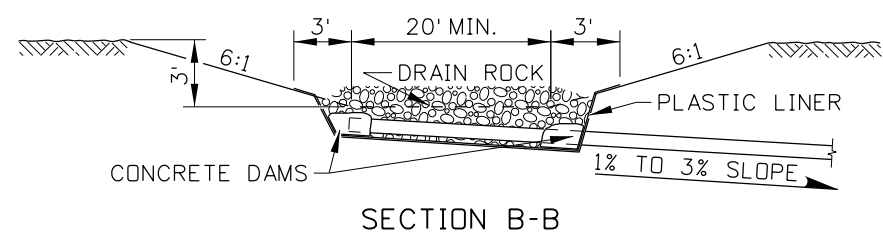

SECTION B-B

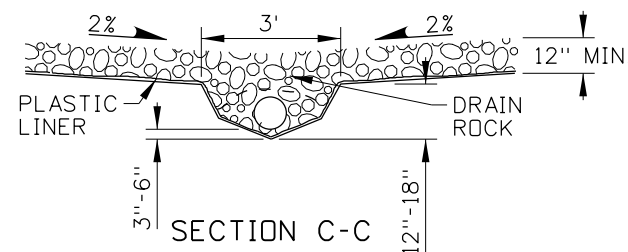

SECTION C-C

NOTES

1. SEE THE GENERAL NOTES FOR TEMPORARY EROSION CONTROL STANDARD DRAWINGS ON 212-1.
2. DRAWING NOT TO SCALE.

ORIGINAL STORED AT: ITD, Headquarters 3311 West State Boise, Idaho

ORIGINAL SIGNED BY: RYAN D. LANCASTER
DATE ORIGINAL SIGNED: DECEMBER 27, 2016

REVISIONS							
NO.	DATE	BY	NO.	DATE	BY	NO.	DATE

SCALES SHOWN ARE FOR 11" X 17" PRINTS ONLY
CADD FILE NAME: 212-6_1216.dgn
DRAWING DATE: NOVEMBER, 2016

IDAHO TRANSPORTATION DEPARTMENT



BOISE IDAHO

ORIGINAL SIGNED BY: TED MASON
DESIGN/TRAFFIC SERVICES ENGINEER

STANDARD DRAWING
TEMPORARY EROSION AND SEDIMENT CONTROL
STABILIZED CONSTRUCTION ENTRANCE AND VEHICLE WASHDOWN
REQUIRES STD. DWG. 212-1

English
STANDARD DRAWING NO.
212-6
SHEET 1 OF 1