


DRILL CAP TO ACCEPT PHOTOELECTRIC CONTROL LOCKING TYPE RECEPTACLE. (SIGNAL POLES ONLY)

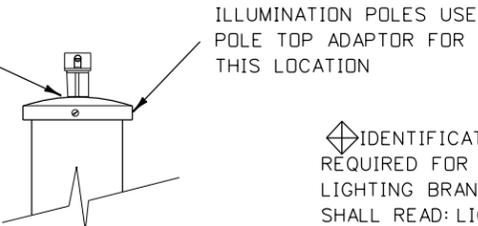

ALTERNATE LOCATION
POLE TOP MOUNTING FOR PHOTOELECTRIC CELL

NOTE
IDENTIFICATION LABELS SHALL BE REQUIRED FOR BRANCH BREAKERS. LIGHTING BRANCH BREAKER LABELS SHALL READ: LIGHTING CIRCUIT NO. SEE PLANS). SIGNAL BRANCH BREAKER LABEL SHALL READ: "SIGNAL AT (IDENTIFY TWO LEGS OF THE INTERSECTION)."

NOTE
⊕ WHEN SIGNAL & LIGHTING BRANCH BREAKERS ARE INSTALLED IN SAME PANEL BOARD, THE MAIN BREAKER SHALL BE PERMANENTLY LABELED AS FOLLOWS:


WARNING
DO NOT USE MAIN BREAKER AS A DISCONNECT
THIS PANEL BOARD CONTAINS ONE OR MORE BRANCH BREAKERS CONTROLLING A SIGNALIZED INTERSECTION

SERVICE CABINET SCHEDULE


ITEM	CLASS "B"
① MAIN BREAKER	(SEE SCHEDULE)
② CONTROL BREAKER	1P-15A 120/240 VOLT
③ TEST SWITCH	SPST-15A 120/240 VOLT
④ LIGHTING BRANCH BREAKER	2P-120/240 VOLT (SEE SCHEDULE)
⑤ SIGNAL CONTROL BREAKER	1P-120/240 VOLT (SEE SCHEDULE)
⑦ LIGHTING CONTACTOR	8P (ANY COMBINATION)
⑧ FLASHER CONTROL BREAKER	1P-120/240 VOLT (SEE SCHEDULE)

BREAKER RATING SCHEDULE


CLASS "B"	
ITEM	NO. OF LIGHTING CIRCUITS
MAIN BREAKER (METERED SIG. SECTION)	100 AMP 2P
MAIN BREAKER (METERED LTG. SECTION)	100 AMP 2P
LIGHTING BRANCH BREAKER	30 AMP 2P
SIGNAL CONTROL BREAKER	60 AMP 1P
LIGHTING CONTACTOR	30 AMP 4P
FLASHER CONTROL BREAKER	
SERVICE WIRE	NO. 3 THWN

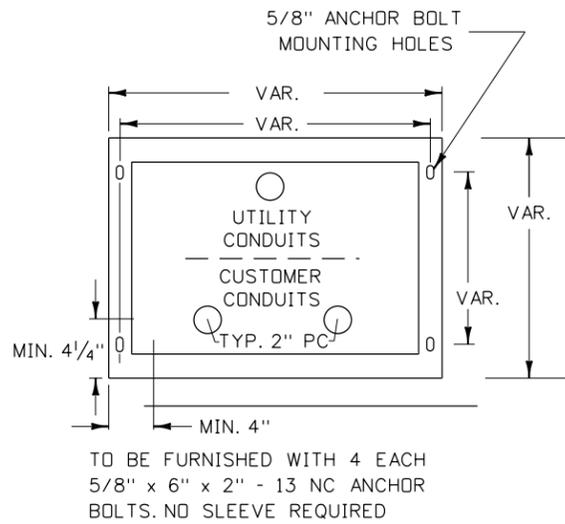

PEDESTAL FLANGE MOUNTING DETAIL

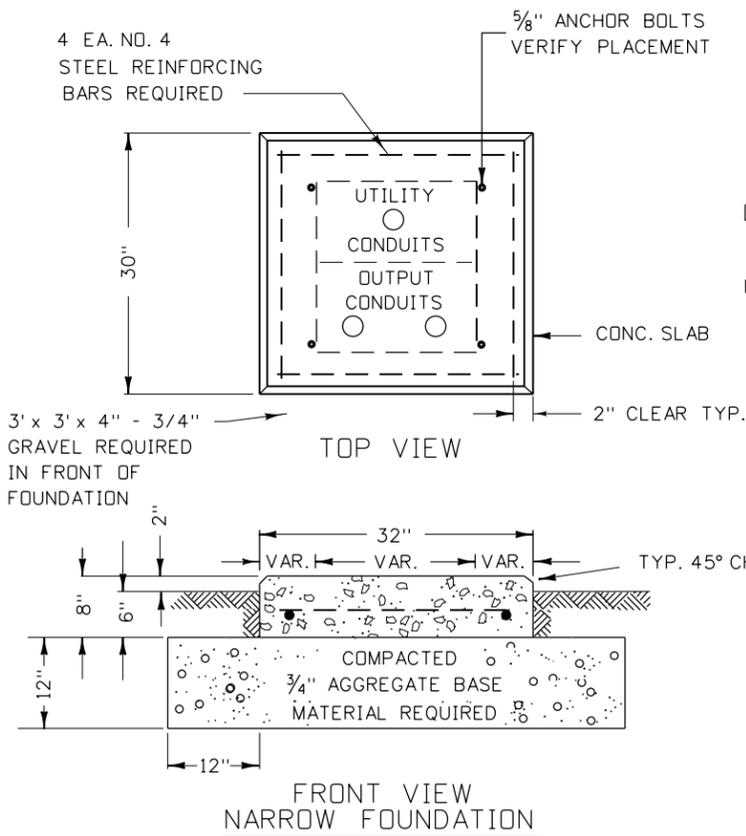

PHOTOELECTRIC CELL TWIST LOCK RECEPTACLE REQUIRED MOUNTED IN UPPER RIGHT SIDE OF CUSTOMER SECTION.

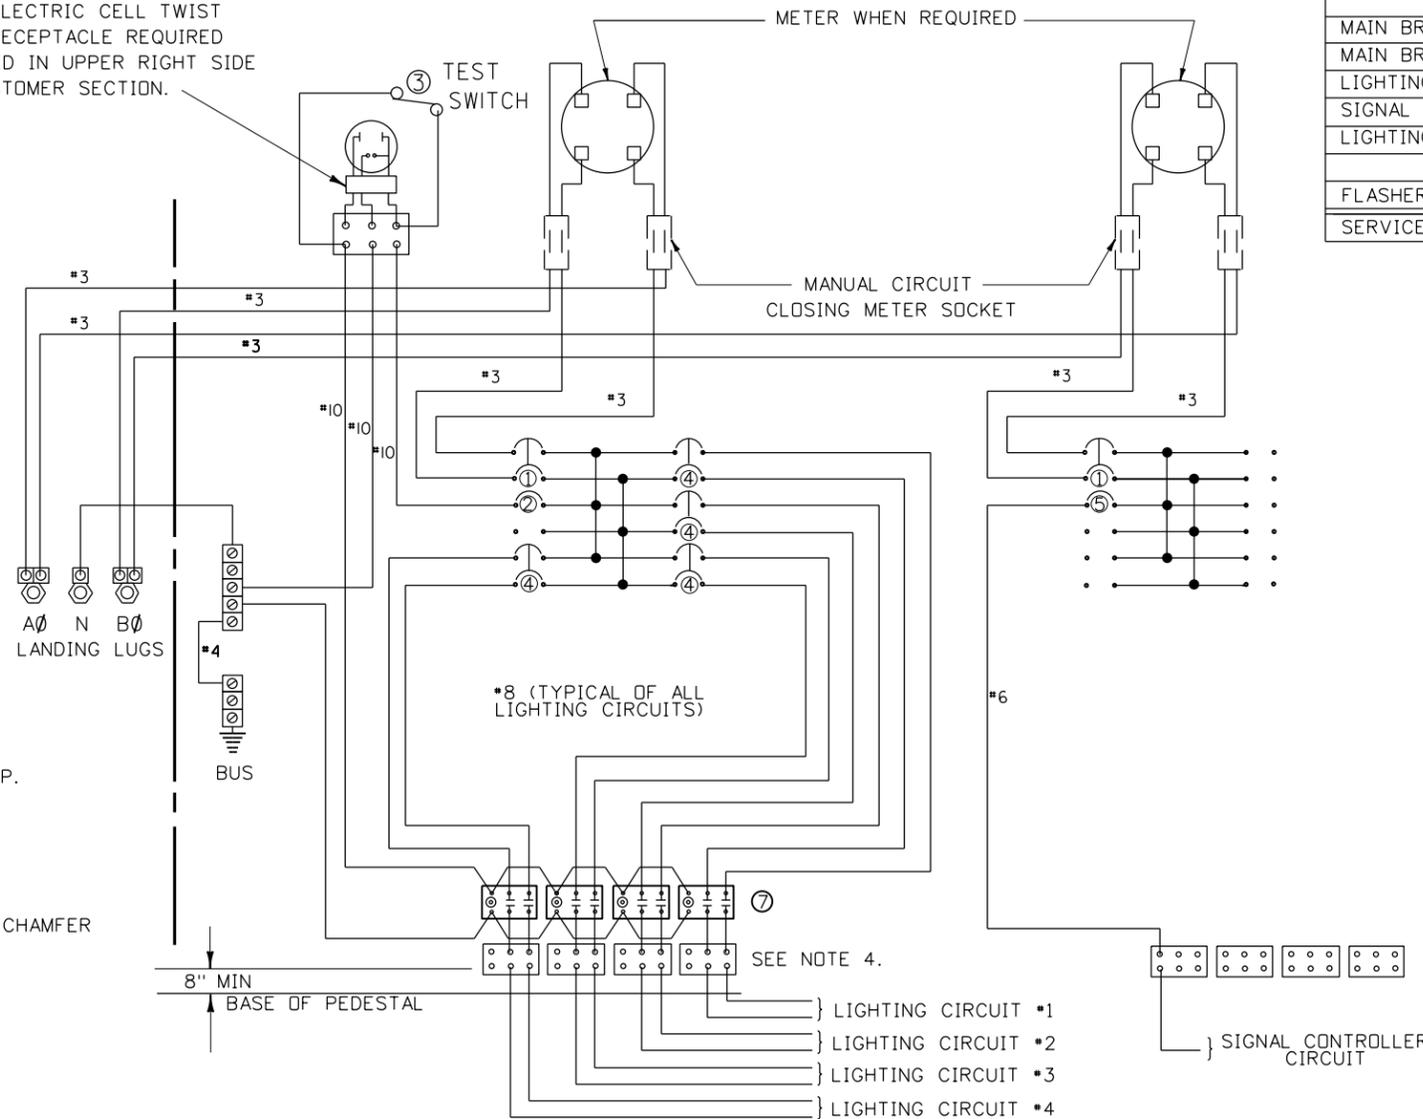

SHOW UNUSED LIGHTING CIRCUITS AS DASHED LINES AND LABEL AS "SPARE"

NOTES:

- SERVICE CABINETS SHALL BE NEMA TYPE 3R. TO BE FURNISHED WITH A PADLOCK HASP.
- DEAD FRONT CONSTRUCTION IS REQUIRED ON ALL CABINETS.
- PLUG-IN TYPE BREAKERS SHALL BE USED ON "B" SERVICES. MAIN BREAKERS SHALL BE BOLT RETAINED.
- PRESSURE TYPE TERMINALS SHALL BE REQUIRED FOR #8 THROUGH #2 AWG. WIRE.
- ALL SERVICES SHALL BE U.L. LABELED FOR MAXIMUM 100 AMP BUS RATING, AND "APPROVED FOR SERVICE ENTRANCE EQUIPMENT."
- THE MAIN BREAKER LABEL SHALL BE MADE OF RED ON WHITE PLASTIC LAMINATE. THE BRANCH BREAKER LABELS SHALL BE MADE OF BLACK ON WHITE PLASTIC LAMINATE. THE LEGENDS SHALL BE ENGRAVED INTO THE STRIP SO AS TO PROVIDE RED OR BLACK LEGEND ON THE REQUIRED BACKGROUND. THE LABELS SHALL BE PERMANENTLY ATTACHED TO THE DEAD FRONT, NEXT TO THE CORRESPONDING BREAKERS.
- LIGHTING CONTACTORS, LIGHTING & SIGNAL BRANCH CIRCUIT BREAKERS TO BE FACTORY INSTALLED.
- BRANCH CIRCUIT WIRE AND PHOTOELECTRIC CONTROL TO BE SUPPLIED BY THE CONTRACTOR.
- ALL BUSSING TO BE 100 AMP RATED.
- WIRING SHALL BE THWN/MTW 600V 90°C RATED.

TYPE 3 SERVICE

REVISIONS			
NO.	DATE	BY	DESCRIPTION
1	09-07	NQB	REVISED TEXT & BORDER SHEET
2	01-09	NQB	ADD VAR. TO FLANGE & FOUNDATION

DESIGNED	SCALES SHOWN ARE FOR 11" X 17" PRINTS ONLY
DESIGN CHECKED	
DETAILED	CADD FILE NAME td04PAD_0109.dgn
DRAWING CHECKED	DRAWING DATE: JUNE, 1993

IDAHO TRANSPORTATION DEPARTMENT

PROJECT NO. td-04PAD

**METERED ILLUMINATION
METERED SIGNALIZATION
SERVICE PEDESTAL**

English
COUNTY
KEY NUMBER
SHEET OF

NOT APPROVED
PRELIMINARY
FOR CONSTRUCTION