


REVISIONS				DESIGNED	SCALES SHOWN ARE FOR 11" X 17" PRINTS ONLY	IDAHO TRANSPORTATION DEPARTMENT	PROJECT NO.	td-14a	English
NO.	DATE	BY	DESCRIPTION	DESIGN CHECKED	CADD FILE NAME				
1	09-07	HEB	ADDED TERMINAL COMPARTMENT	DETAILED	td14a&b_0909.dgn	KEY NUMBER			
2	09-09	HEB	REMOVED 20' LUMINAIRE MAST ARM	DRAWING CHECKED	DRAWING DATE:				SHEET OF
					MARCH, 1997				

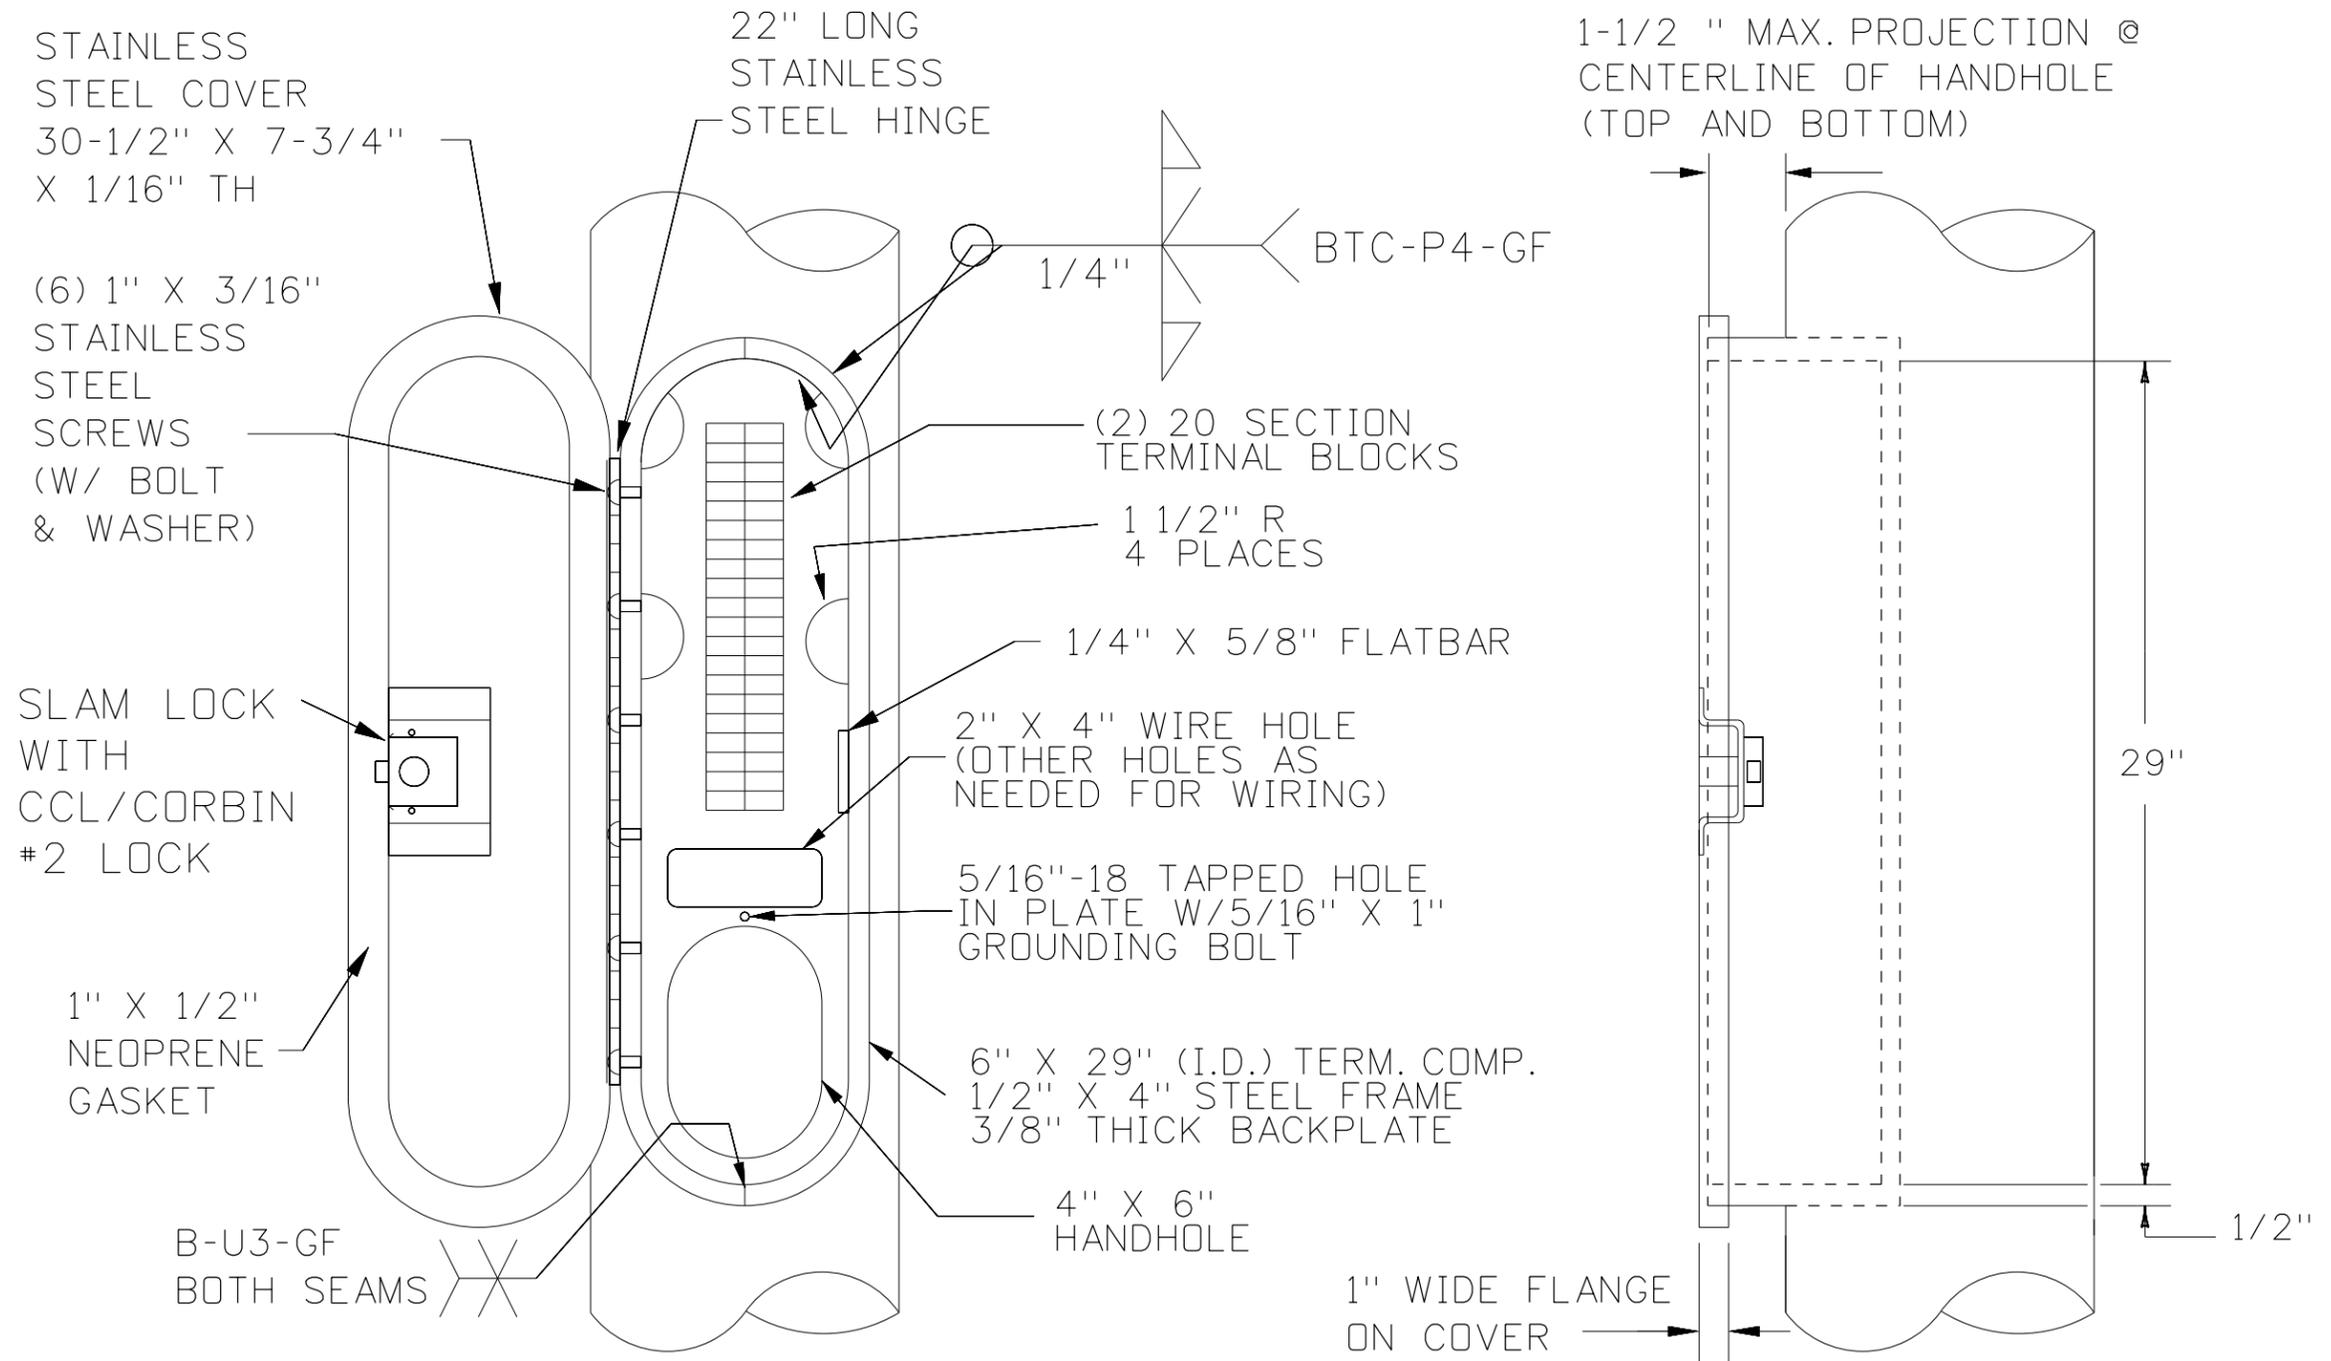

RECESSED TERMINAL COMPARTMENT DETAIL

REVISIONS			
NO.	DATE	BY	DESCRIPTION

DESIGNED
DESIGN CHECKED
DETAILED
DRAWING CHECKED

SCALES SHOWN ARE FOR 11" X 17" PRINTS ONLY

CADD FILE NAME: s22td14a&b_0909.dgn

DRAWING DATE: SEPTEMBER, 2007

IDAHO TRANSPORTATION DEPARTMENT



DISTRICT NINE TRAFFIC

PROJECT NO.

td-14b

MAIN SHAFT TERMINAL COMPARTMENT

English

COUNTY

KEY NUMBER

SHEET OF

NOT APPROVED
PRELIMINARY
FOR CONSTRUCTION