



PIER DIAPHRAGM ELEVATION

1/2" = 1'-0"

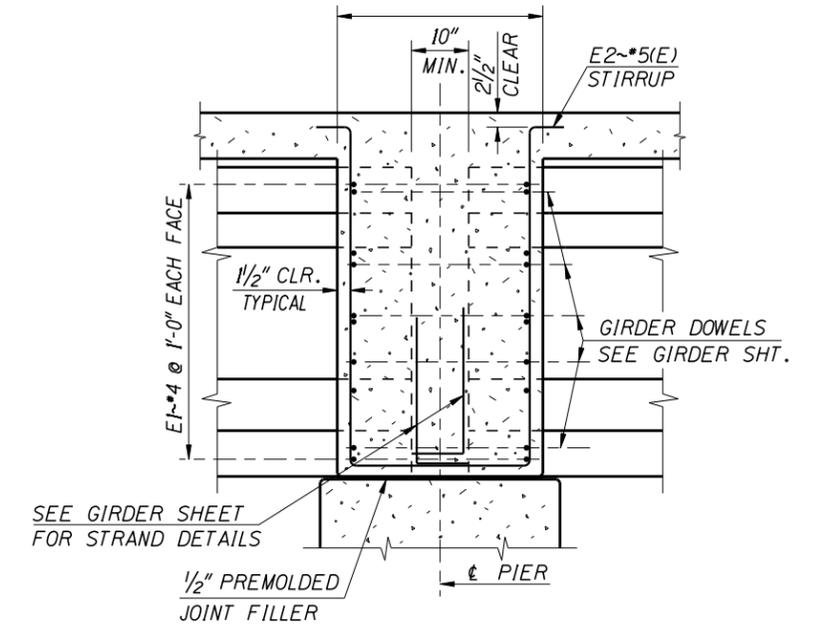

SECTION A-A (THRU PIER DIAPHRAGM)

3/4" = 1'-0"

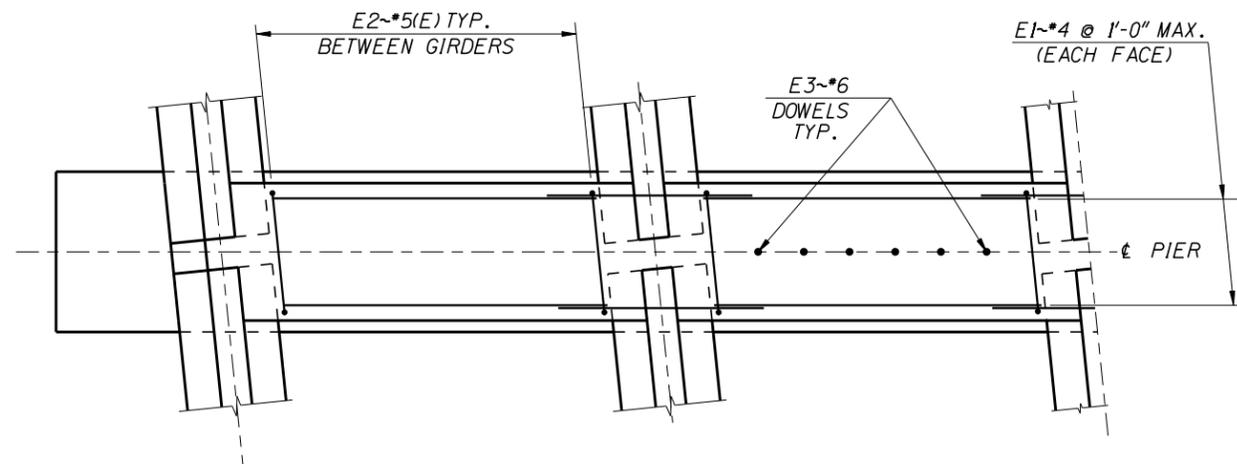

SECTION B-B (THRU PIER DIAPHRAGM PLAN)

1/2" = 1'-0"

NOTE:
NO HORIZONTAL CONSTRUCTION JOINTS ALLOWED BETWEEN TOP SLAB AND PIER DIAPHRAGM.

REVISIONS			
NO.	DATE	BY	DESCRIPTION
△			
△			
△			
△			

DESIGNED
DESIGN CHECKED
DETAILED
DWG. CHECKED
CORRECTIONS

SCALES SHOWN ARE FOR 34" X 22" PRINTS ONLY
CADD FILE NO.
 \prj00000\bridge\b05_2e.dgn
DRAWING DATE:
JUNE 2006

ORIGINAL SIGNED BY:
 DATE SIGNED: DATE
 ORIGINAL STORED AT: ITO BRIDGE SECTION

IDAHO TRANSPORTATION DEPARTMENT



English
 PROJECT NO.

PIER DIAPHRAGM

BRIDGE PLANS	
BRIDGE LRFD MANUAL, PAGE B5.2E	
COUNTY	KEY NO.
BRIDGE DRAWING NO.	SHEET
	OF