


FILENAME: 2016-ITD-D1-TITLEBLOCK10.CEL
 DATE PLOTTED: 08-DEC-2017 2:41:49 PM

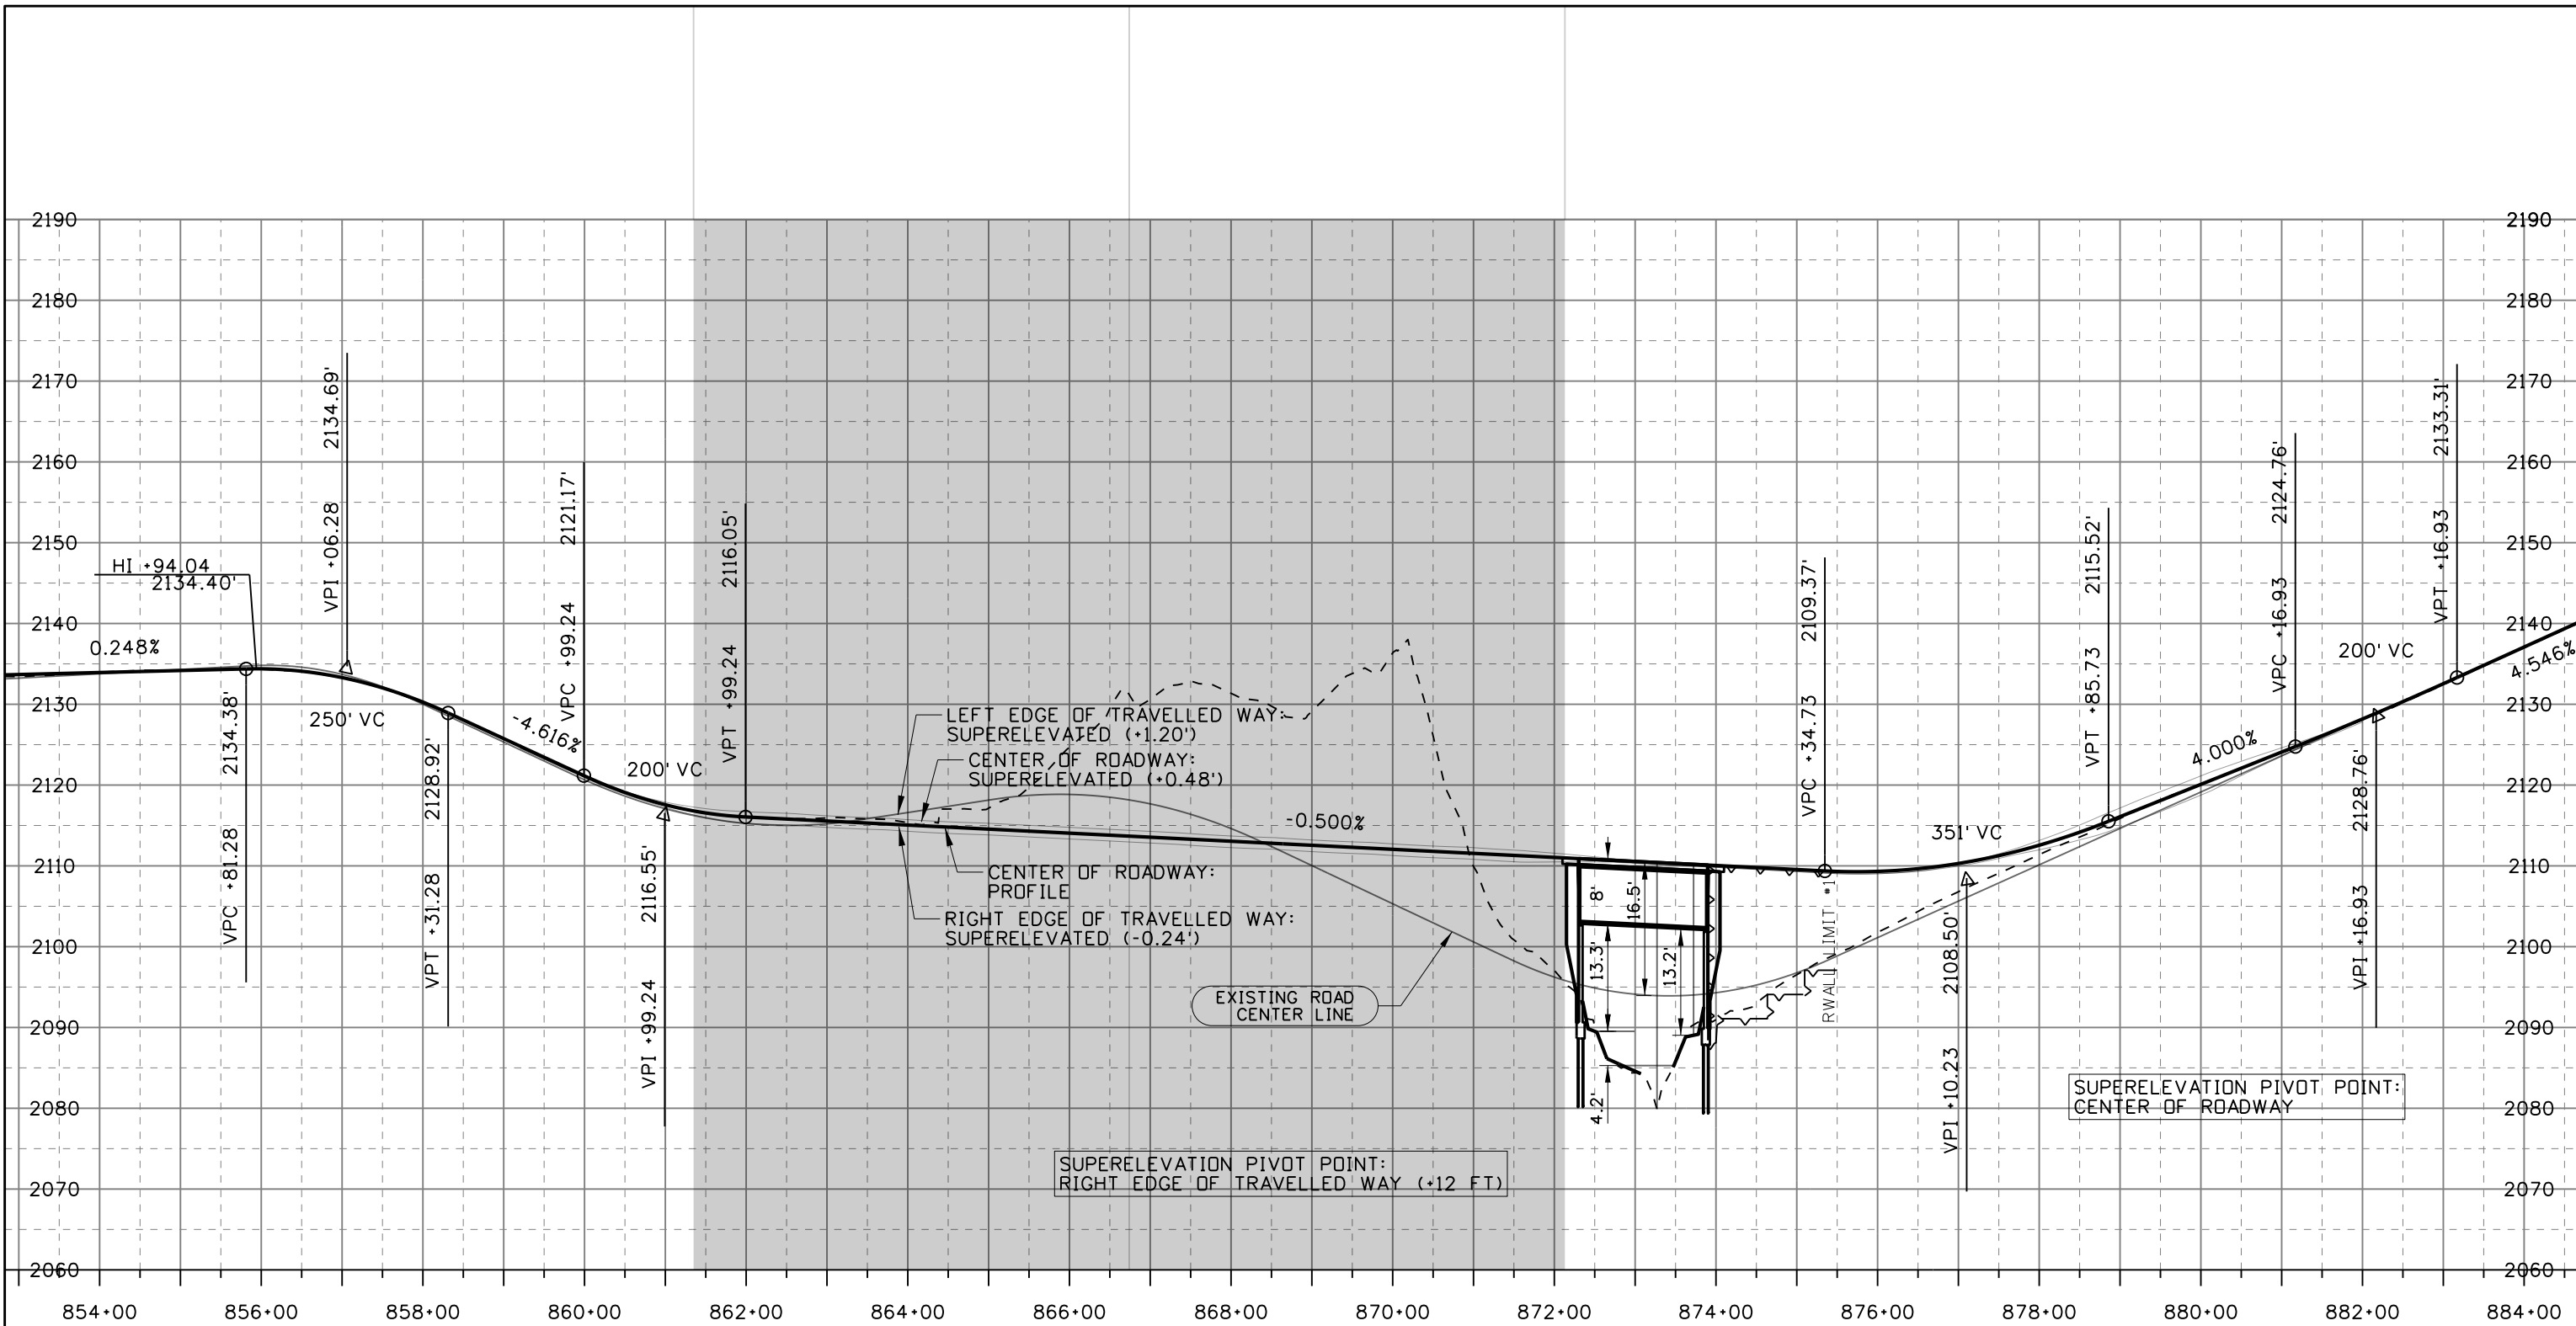

| REVISIONS | | | |
|-----------|------|----|-------------|
| NO. | DATE | BY | DESCRIPTION |
| | | | |
| | | | |
| | | | |

| | |
|-----------------|---|
| DESIGNED | AFB |
| DESIGN CHECKED | |
| DETAILED | CADD FILE NAME 20662-Profile-Exhibit |
| DRAWING CHECKED | DRAWING DATE: DECEMBER, 2017 |

IDAHO
TRANSPORTATION
DEPARTMENT

DISTRICT 1

| | |
|-------------|-----------|
| PROJECT NO. | A020(662) |
|-------------|-----------|

| | |
|------------------|--|
| PROFILE OVERVIEW | US-95, McARTHUR LAKE, BOUNDARY CO RED-BETA ALIGNMENT |
|------------------|--|

| |
|------------------|
| English |
| COUNTY BOUNDARY |
| KEY NUMBER 20662 |
| SHEET X OF Y |

NOT APPROVED
 PRELIMINARY
 FOR CONSTRUCTION