



SNAKE RIVER BRIDGE

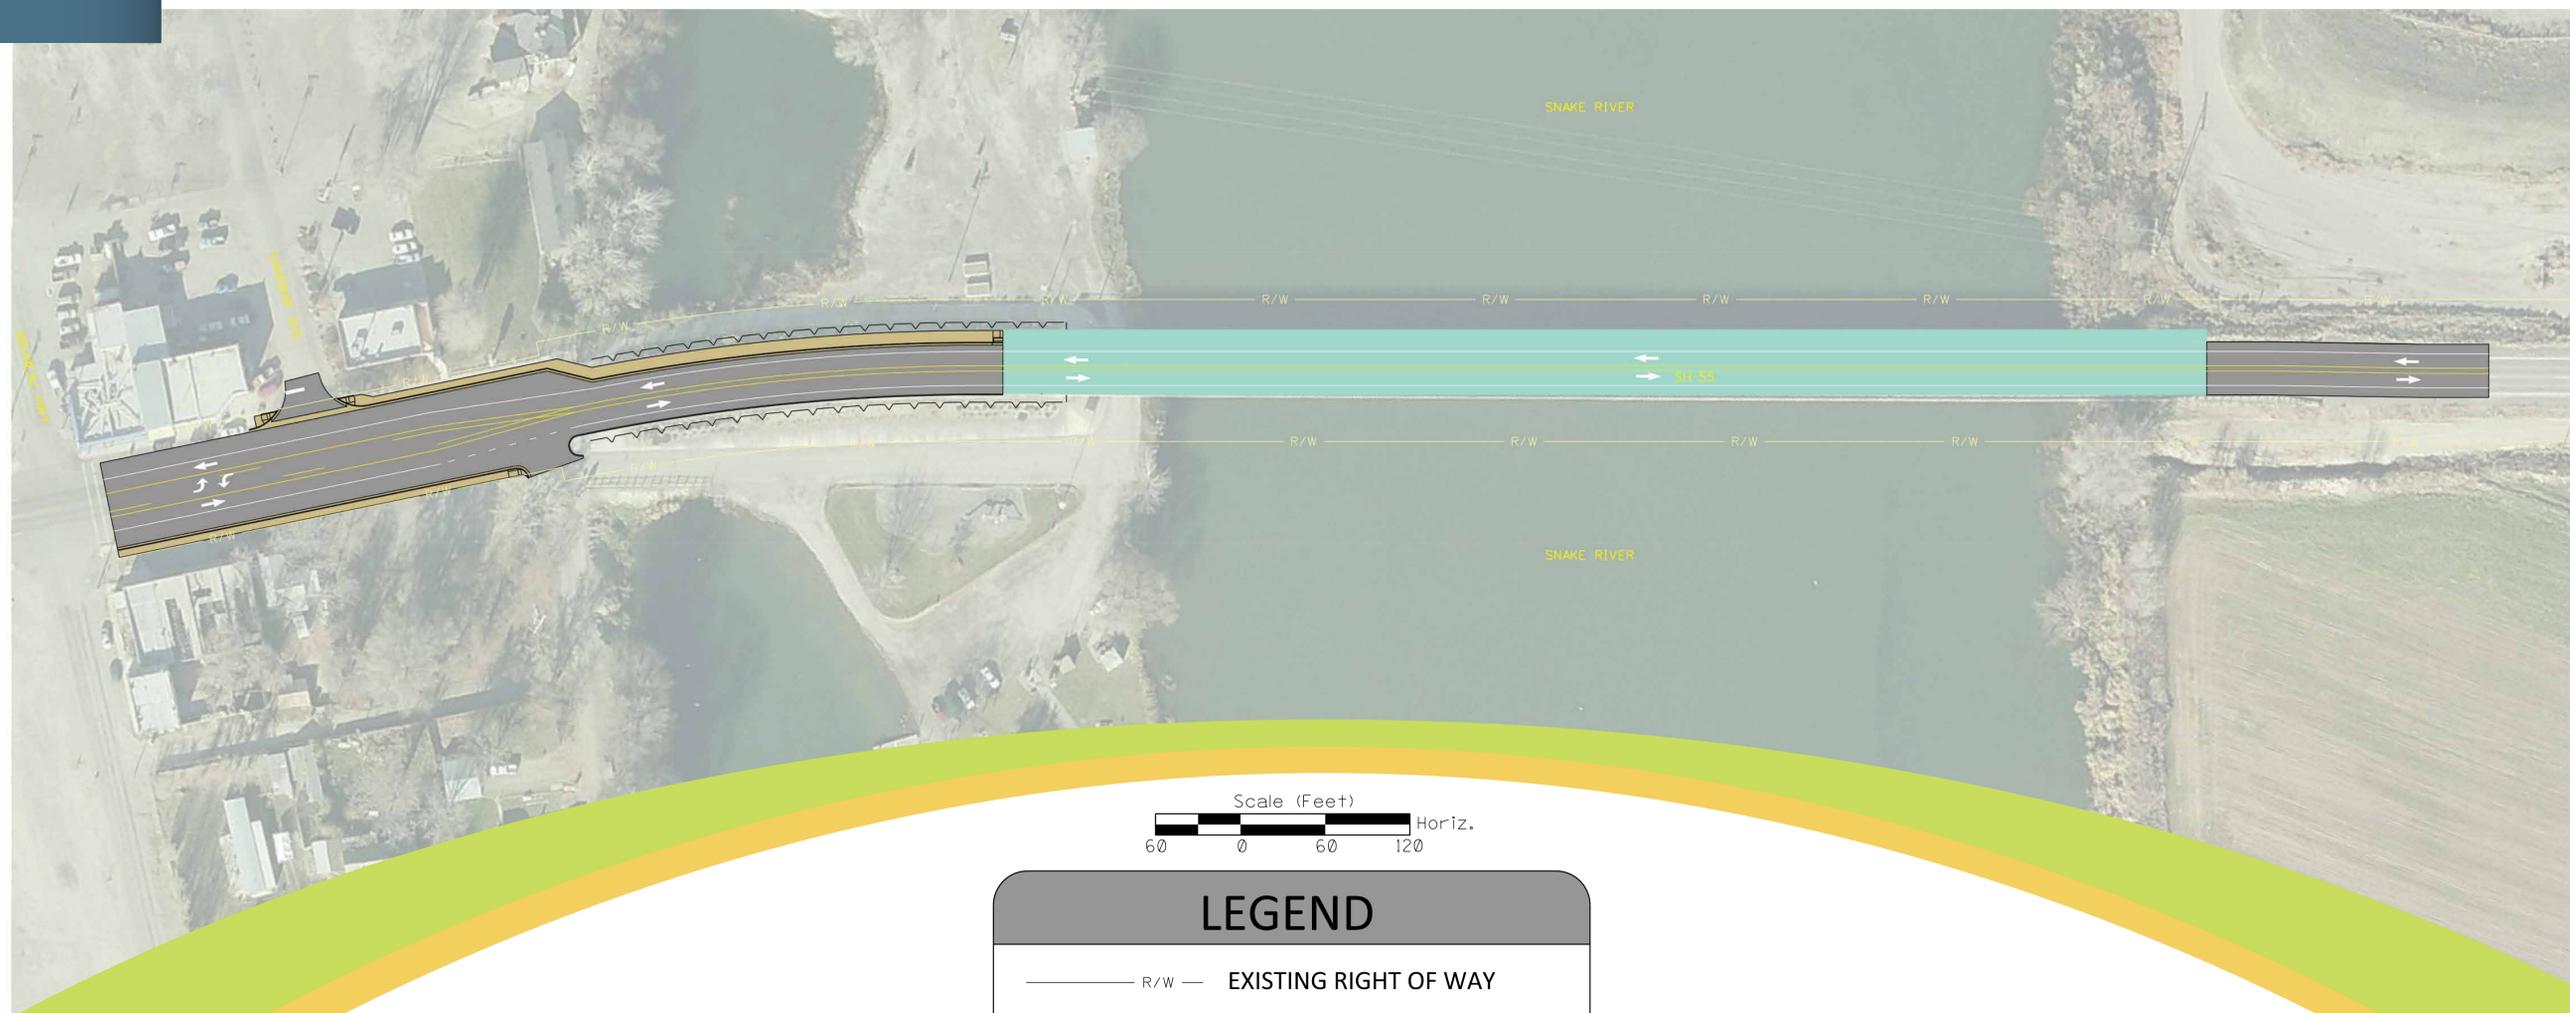

LEGEND

-  R/W — EXISTING RIGHT OF WAY
-  PROPOSED RETAINING WALL
-  PROPOSED CURB, GUTTER AND SIDEWALK
-  PROPOSED ROADWAY
-  PROPOSED BRIDGE

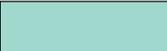



PROJECT NO. A013(387)
KEY NO. 13387

**SH-55 SNAKE RIVER
BRIDGE MARSING**



AUGUST 2015

SNAKE RIVER BRIDGE

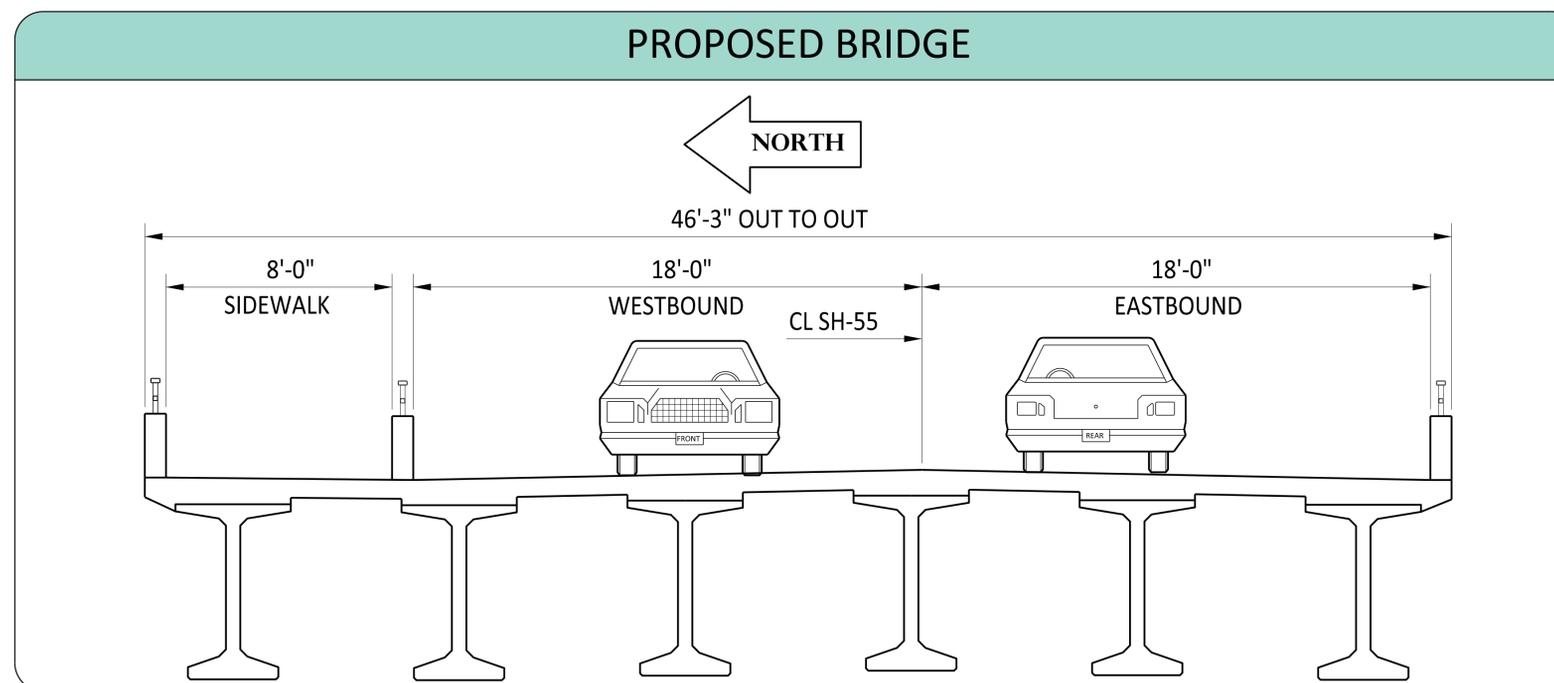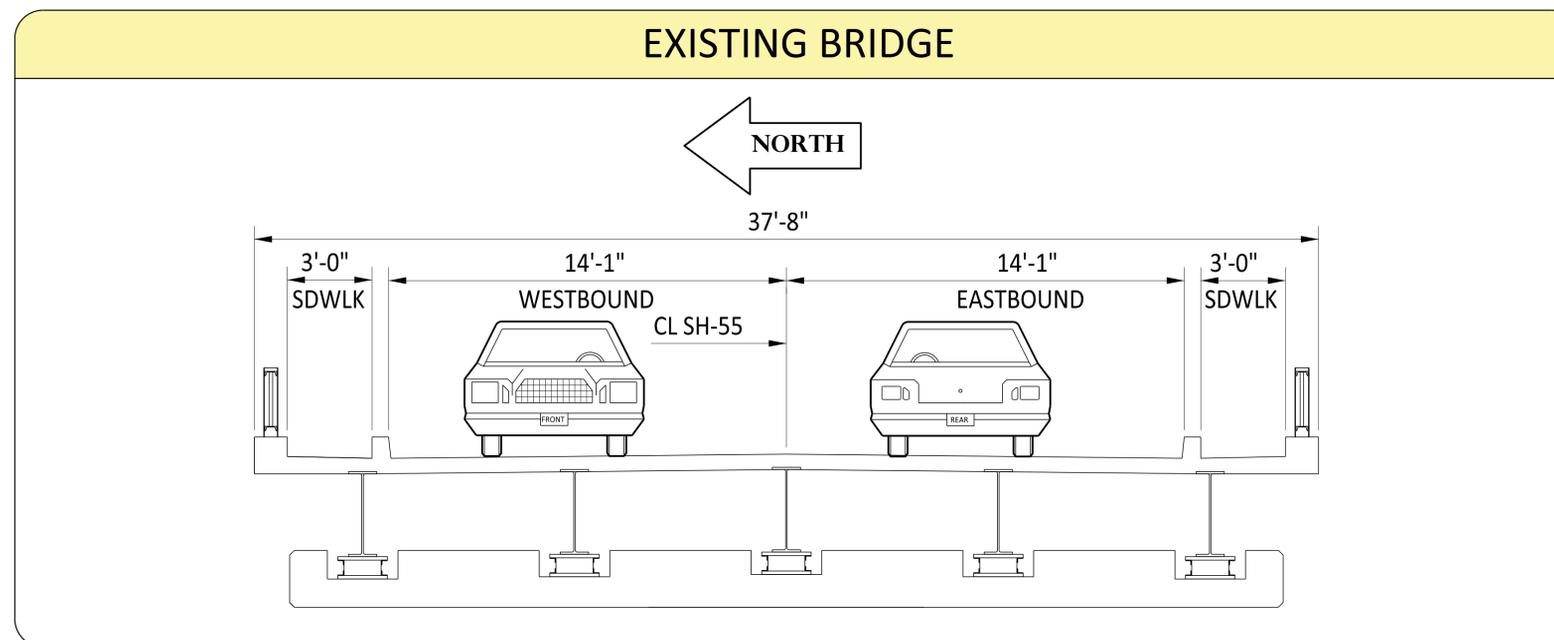

PROJECT NO. A013(387)

KEY NO. 13387




**SH-55 SNAKE RIVER
BRIDGE MARSING**

AUGUST 2015

SNAKE RIVER BRIDGE

COMBINATION PEDESTRIAN/BICYCLE & TRAFFIC RAILING

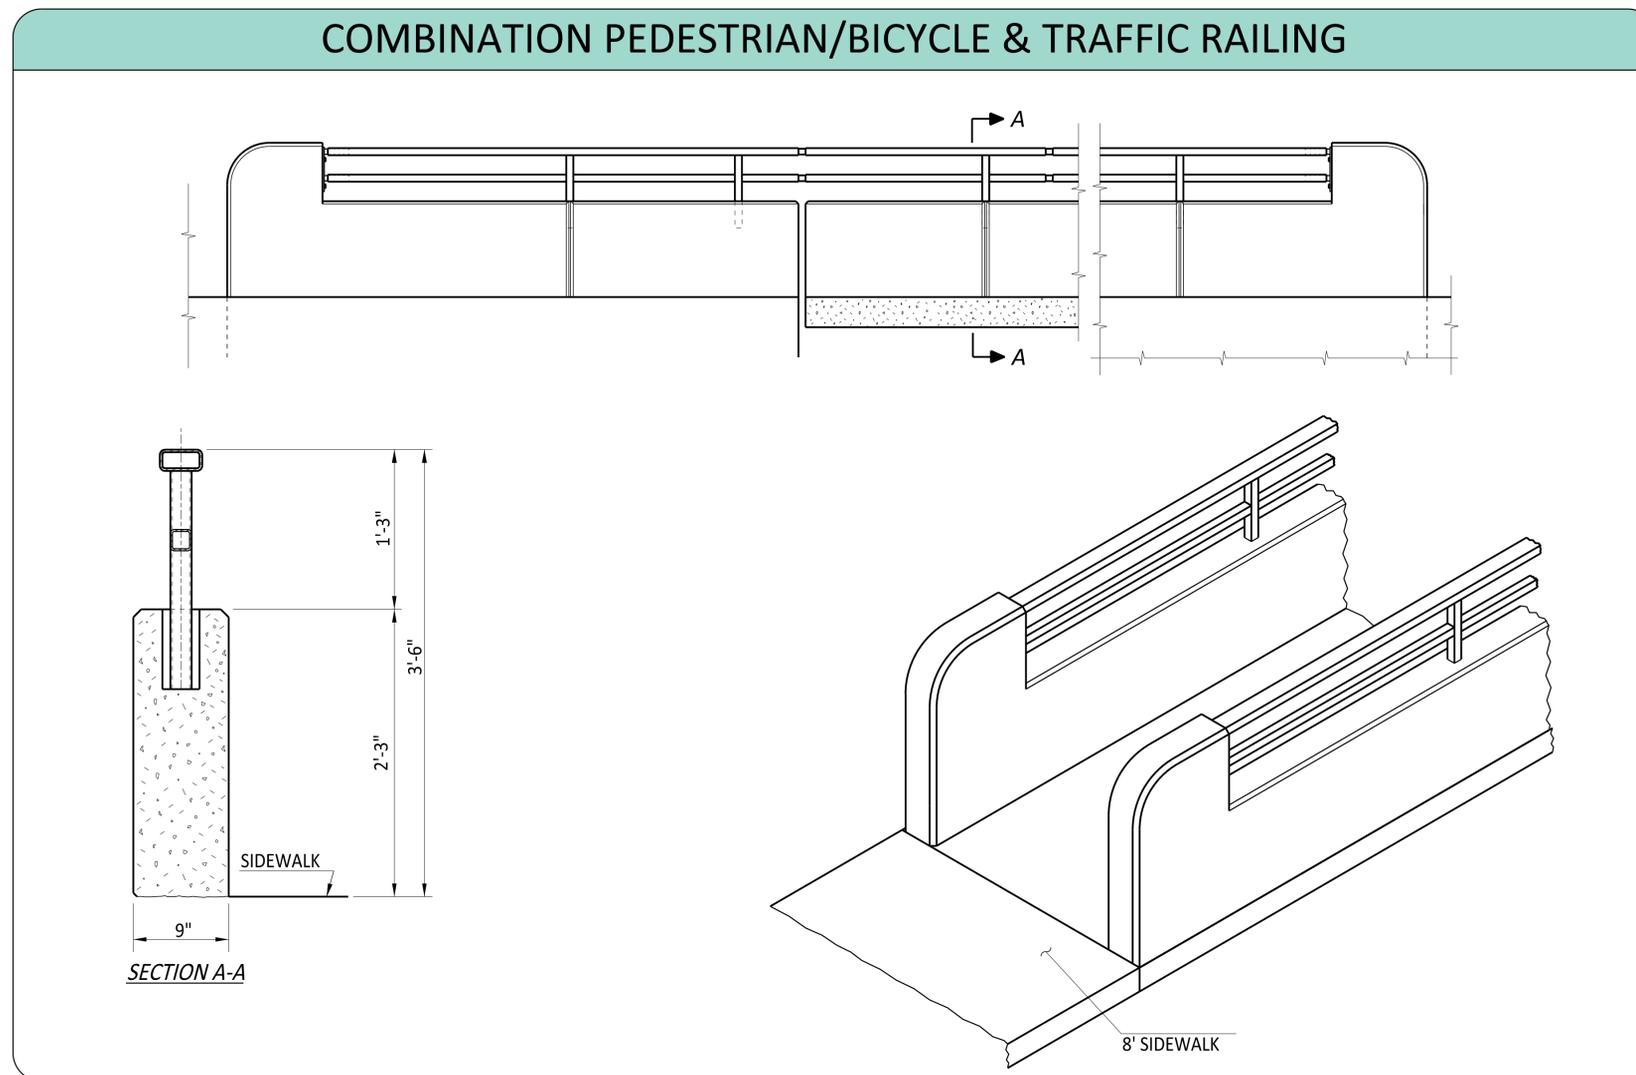



PROJECT NO. A013(387)
KEY NO. 13387

T-O ENGINEERS


SH-55 SNAKE RIVER
BRIDGE MARSING

AUGUST 2015


IDAHO 55

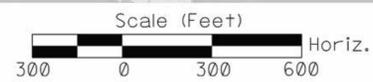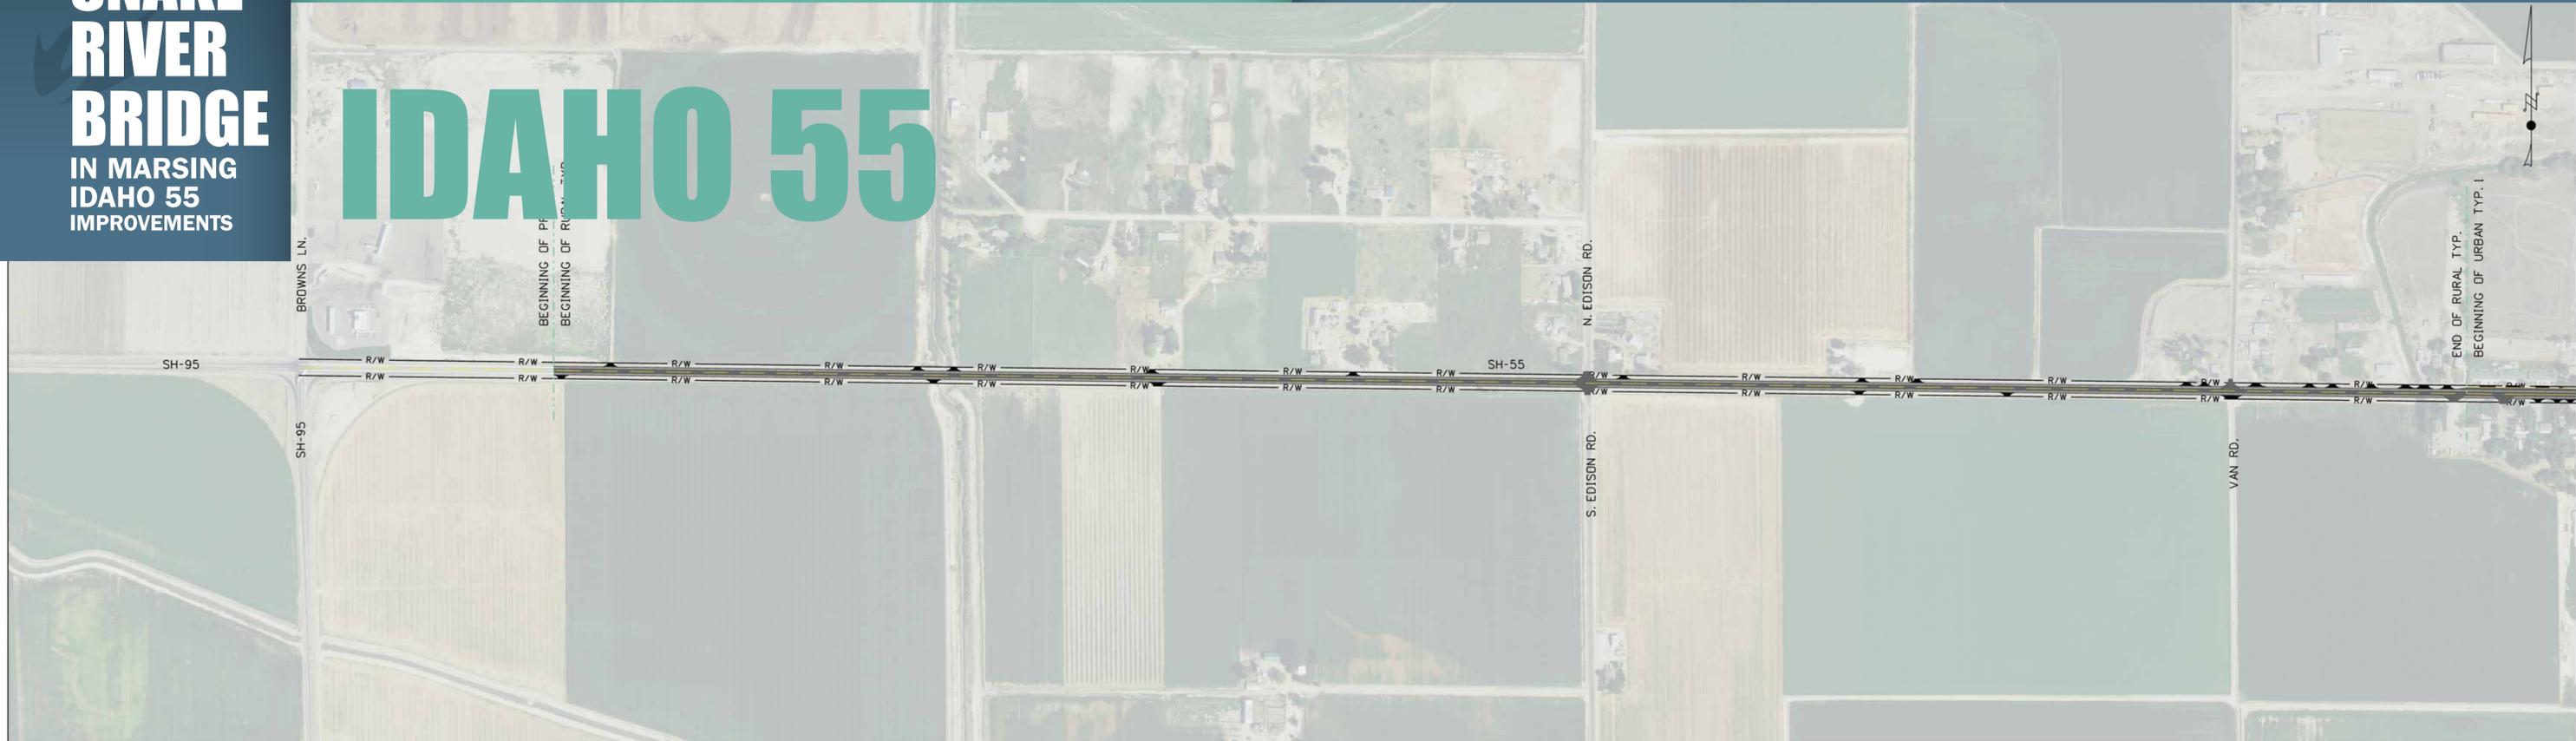


EXISTING RURAL TYPICAL SECTION

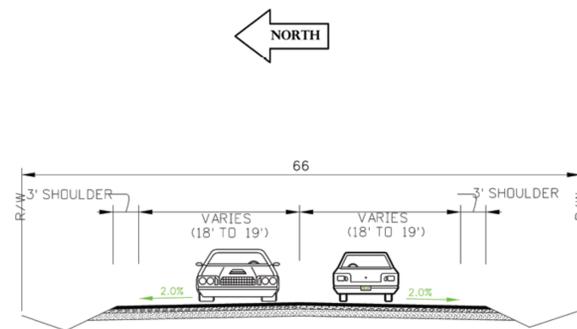

LEGEND

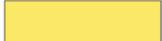-  EXISTING RIGHT OF WAY
-  PROPOSED CURB & GUTTER
-  PROPOSED ROADWAY
-  PRIVATE & COMMERCIAL APPROACHES

PROPOSED RURAL TYPICAL SECTION

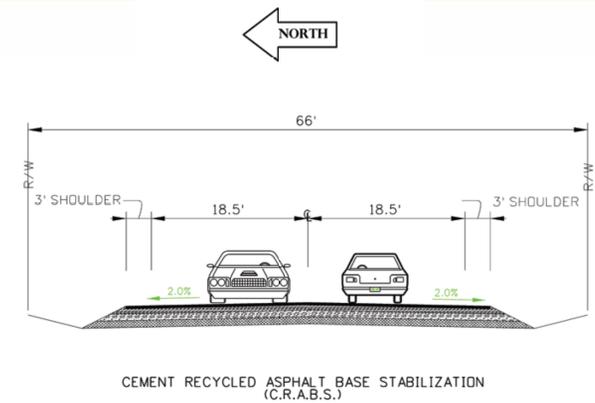



PROJECT NO. A013(932)
KEY NO. 13932




SH-55

AUGUST 2015

IDAHO 55

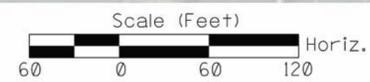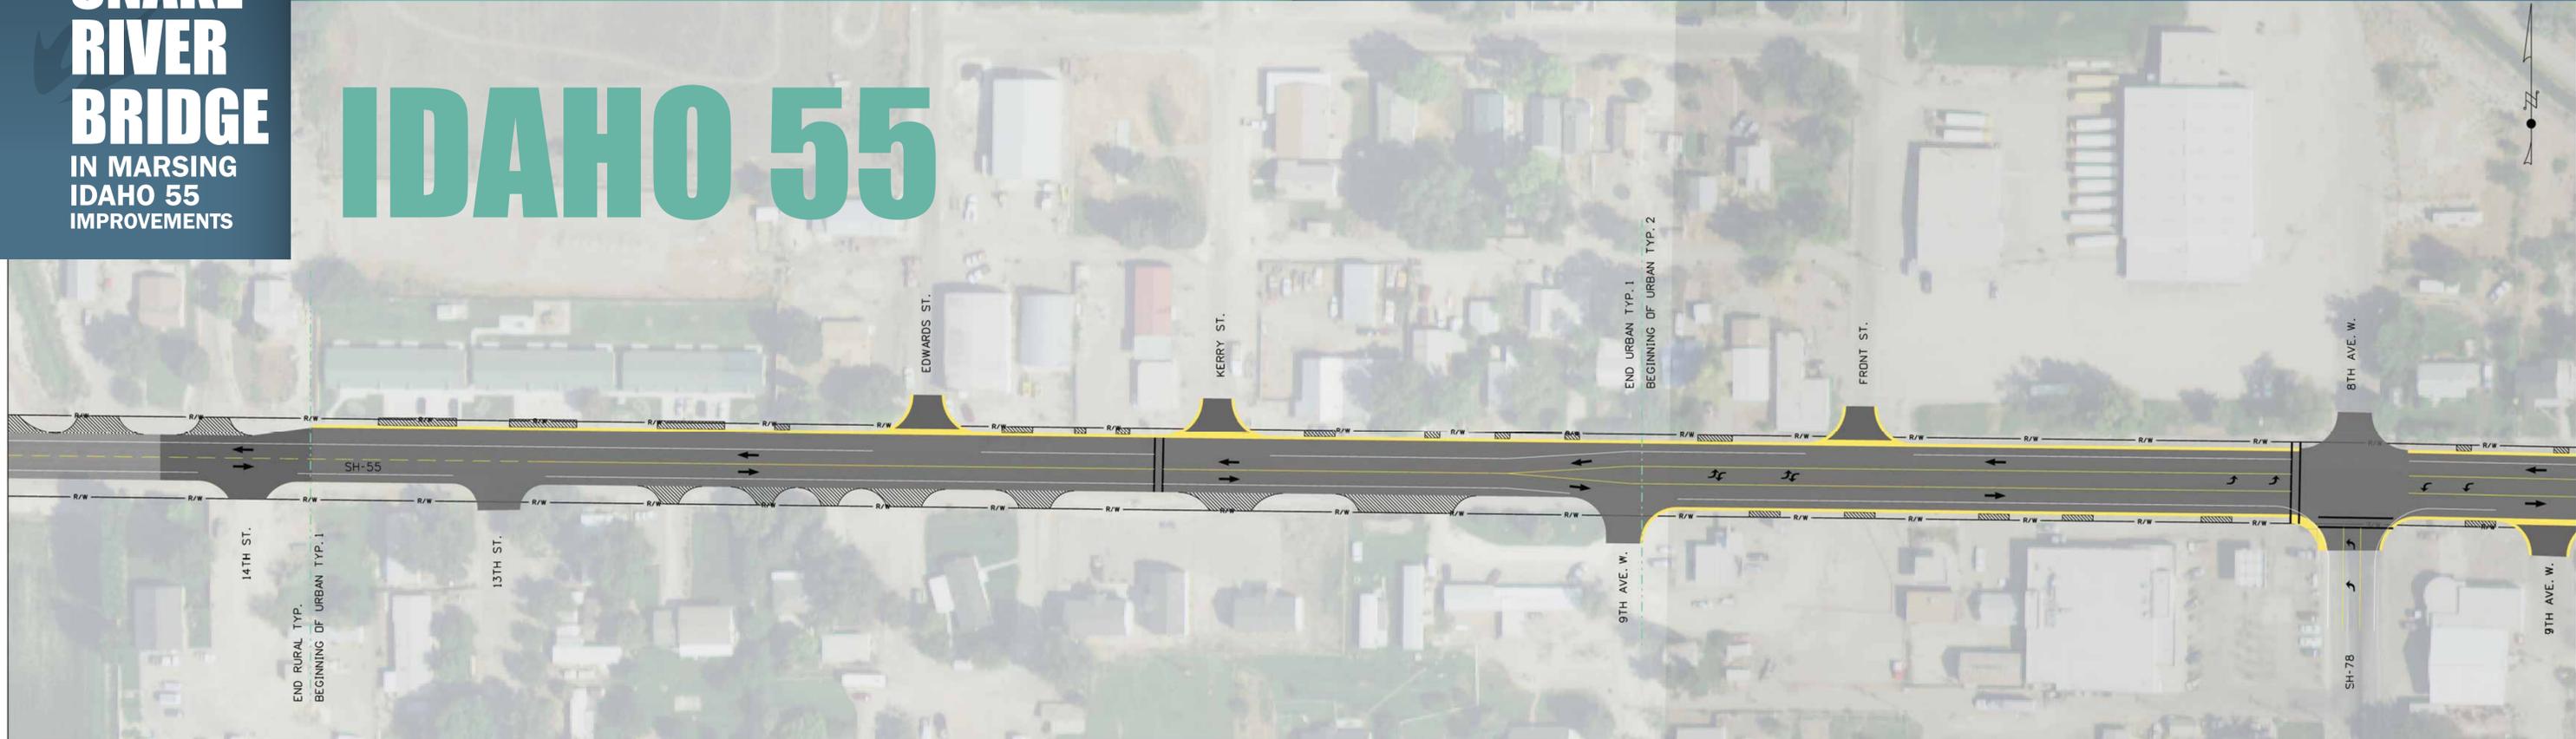


EXISTING URBAN TYPICAL SECTION

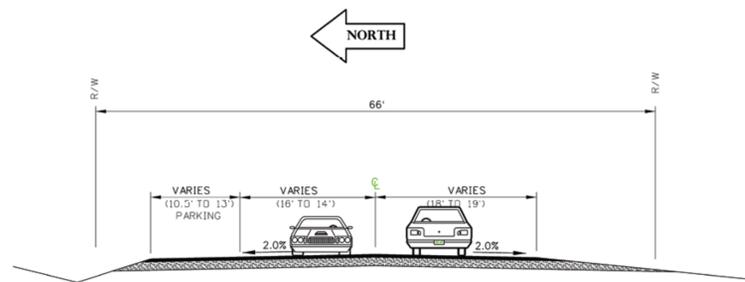

LEGEND

- EXISTING RIGHT OF WAY
- PROPOSED CURB & GUTTER
- PROPOSED ROADWAY
- PRIVATE & COMMERCIAL APPROACHES

PROPOSED URBAN TYPICAL SECTION

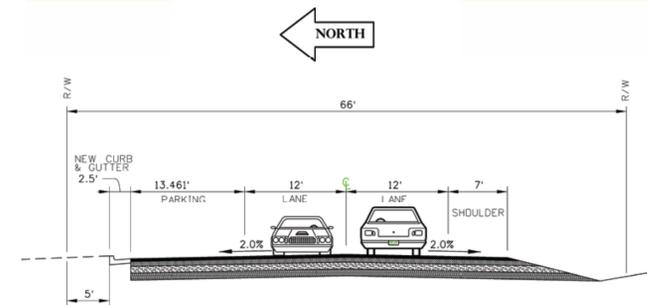

PROJECT NO. A013(932)
KEY NO. 13932

IDAHO
TRANSPORTATION
DEPARTMENT




SH-55

AUGUST 2015


SNAKE RIVER BRIDGE
IN MARSING
IDAHO 55
IMPROVEMENTS

STATION 3: PROPOSED IMPROVEMENTS

IDAHO 55

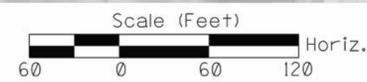


EXISTING URBAN TYPICAL SECTION 2

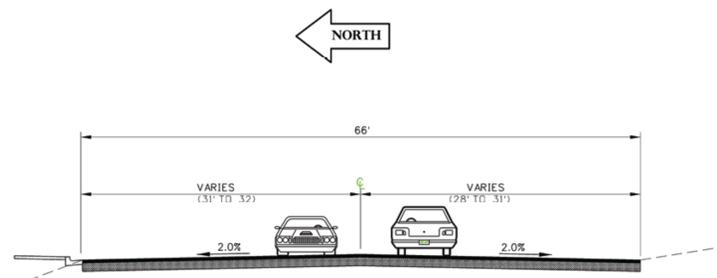

LEGEND

- EXISTING RIGHT OF WAY
- PROPOSED CURB & GUTTER
- PROPOSED ROADWAY
- PRIVATE & COMMERCIAL APPROACHES

PROPOSED URBAN TYPICAL SECTION 2

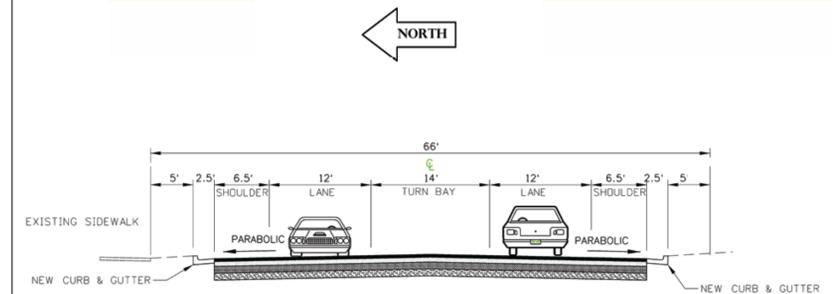


PROJECT NO. A013(932)
KEY NO. 13932




SH-55

AUGUST 2015

IDAHO 55

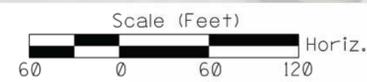


EXISTING URBAN TYPICAL SECTION 3

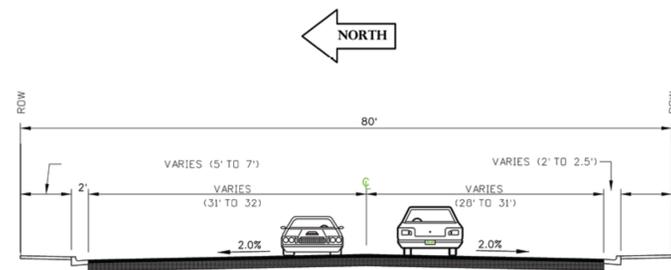

LEGEND

- EXISTING RIGHT OF WAY
- PROPOSED CURB & GUTTER
- PROPOSED ROADWAY
- PRIVATE & COMMERCIAL APPROACHES

PROPOSED URBAN TYPICAL SECTION 3

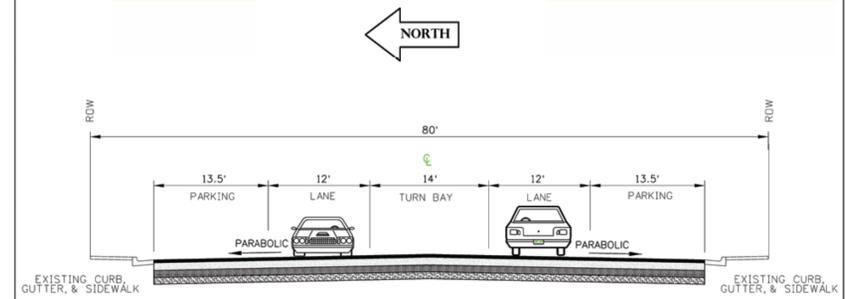

PROJECT NO. A013(932)

KEY NO. 13932

IDAHO
TRANSPORTATION
DEPARTMENT



SH-55

AUGUST 2015