


**TYPICAL BRIDGE SECTION**

N.T.S.

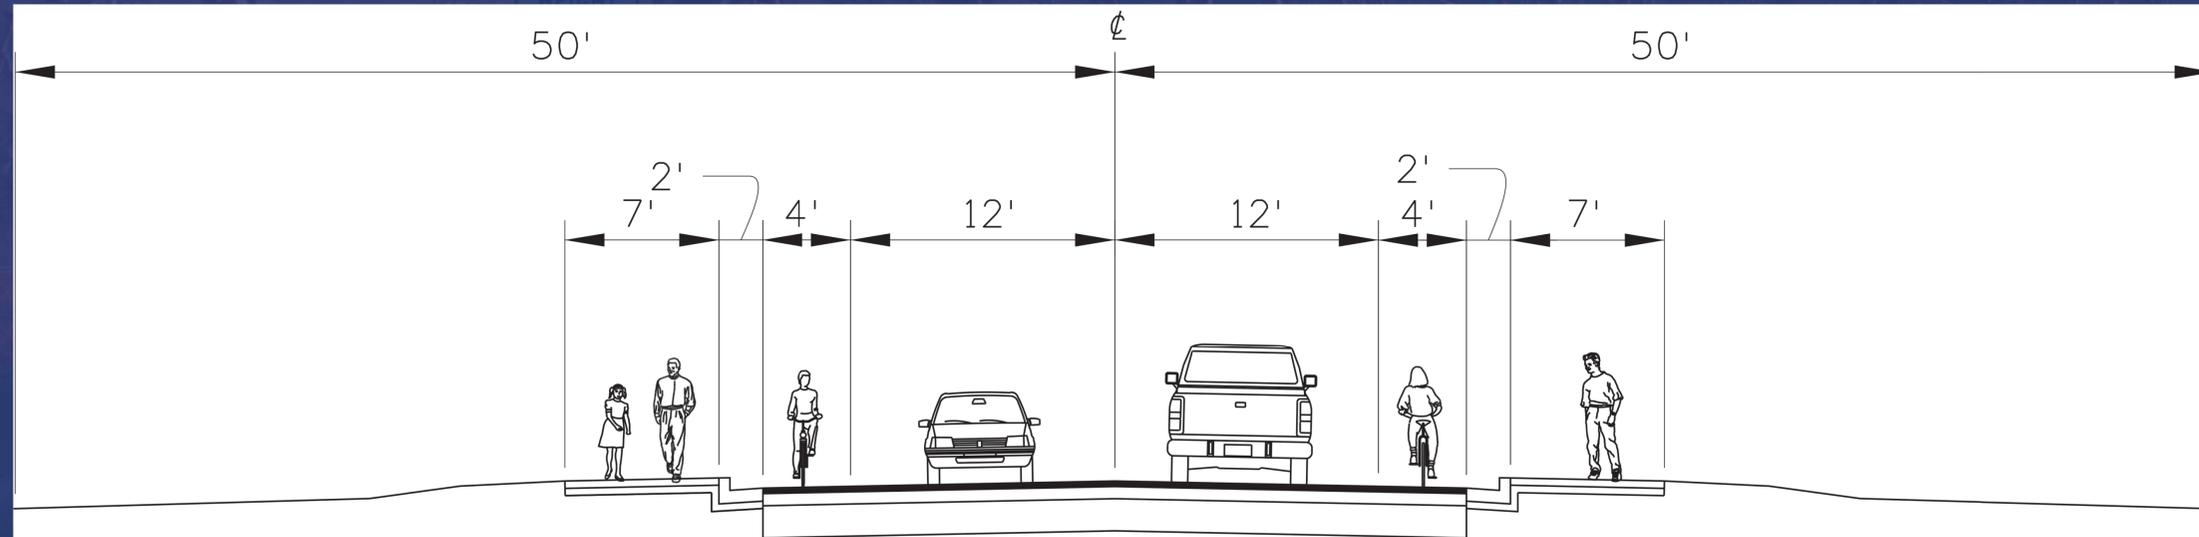

**TYPICAL ROADWAY SECTION**

N.T.S.