



US 20/26 CORRIDOR STUDY

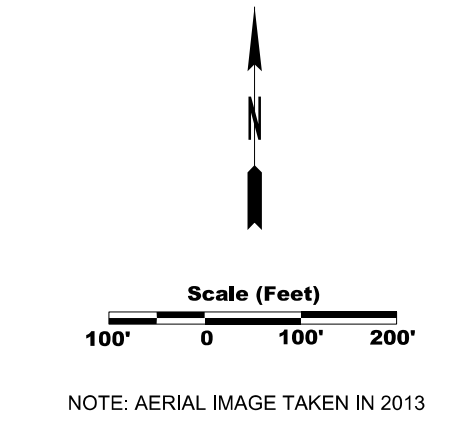


- LEGEND**
- PROPOSED RIGHT-OF-WAY
 - ROADWAY LAYOUT
 - MULTI-USE PATHWAY OR SIDEWALK
 - PROPOSED CURB
 - 230 KV POWER POLE
 - PROPERTY LINE
 - HISTORIC FEATURE BOUNDARY
 - WETLAND BOUNDARY

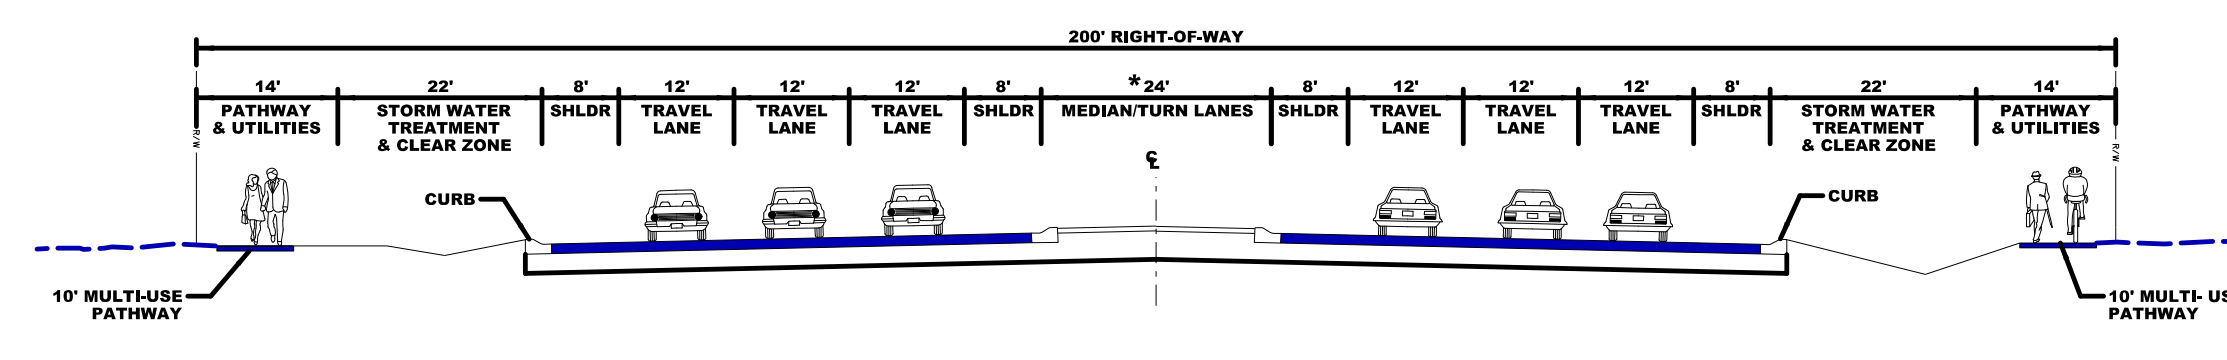

**US 20/26 TYPICAL ROADWAY SECTION
SMEED PARKWAY TO MERIDIAN ROAD**

* FINAL MEDIAN WIDTH AND TREATMENT WILL BE DETERMINED DURING PRELIMINARY DESIGN.

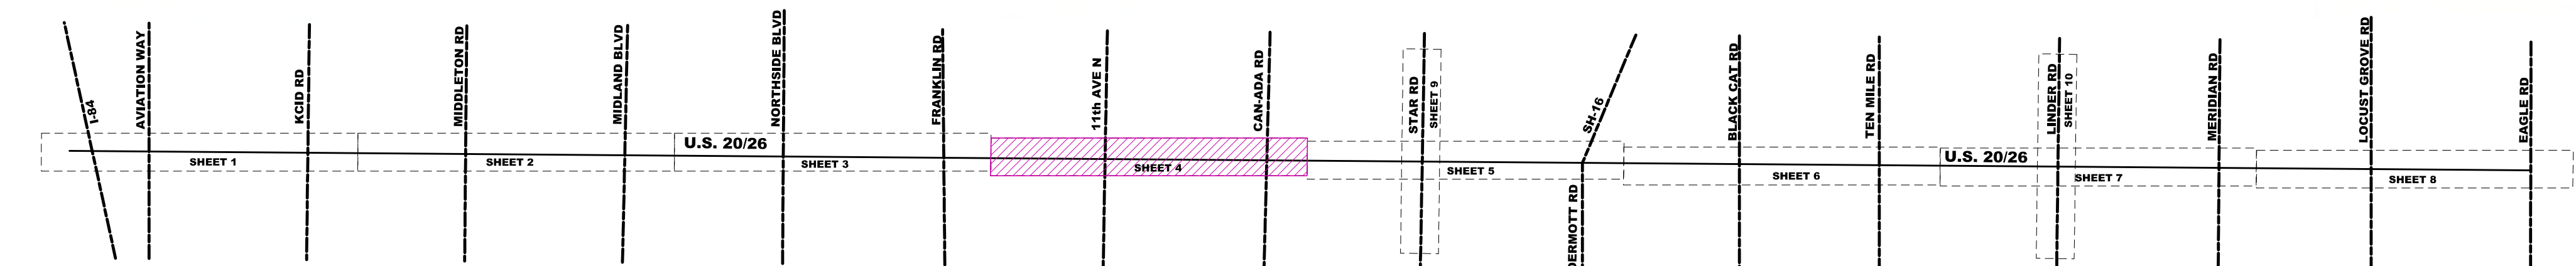

PLAN LOCATION



<p>Parametrix <small>TRANSPORTATION CONSULTANTS</small> 2763 W. AVENUE DRIVE, SUITE 201 BOISE, ID 83714 P. 208.886.0222 WWW.PARAMETRIX.COM</p>	<p>US 20/26 CORRIDOR STUDY CONCEPT LAYOUT</p> <p>PROJECT NO. STP-3230(106) KEY NO. 07826</p>	<p>SHEET 4 OF 10</p>
---	---	---

JUNE 2015