



US 20/26 CORRIDOR STUDY

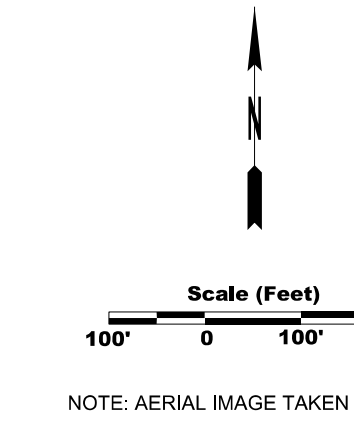


LEGEND

- PROPOSED RIGHT-OF-WAY
- ROADWAY LAYOUT
- MULTI-USE PATHWAY OR SIDEWALK
- PROPOSED CURB
- 230 KV POWER POLE
- PROPERTY LINE
- HISTORIC FEATURE BOUNDARY
- WETLAND BOUNDARY

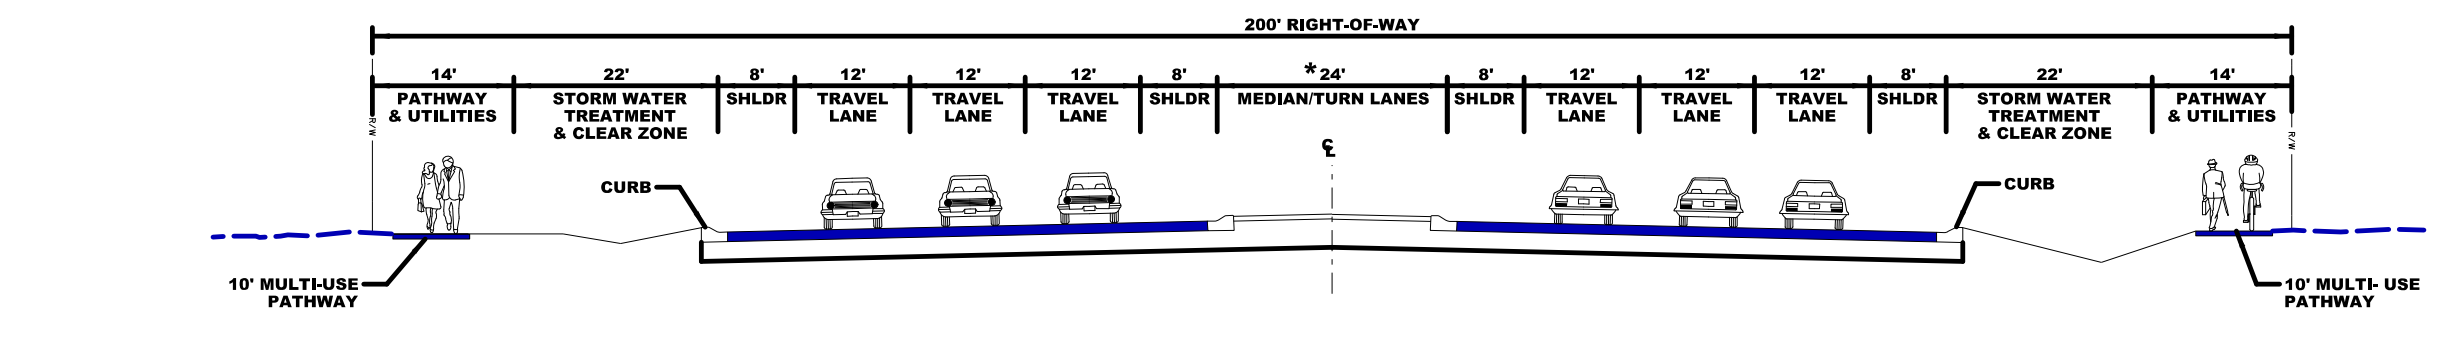

**US 20/26 TYPICAL ROADWAY SECTION
SMEED PARKWAY TO MERIDIAN ROAD**

* FINAL MEDIAN WIDTH AND TREATMENT WILL BE DETERMINED DURING PRELIMINARY DESIGN.

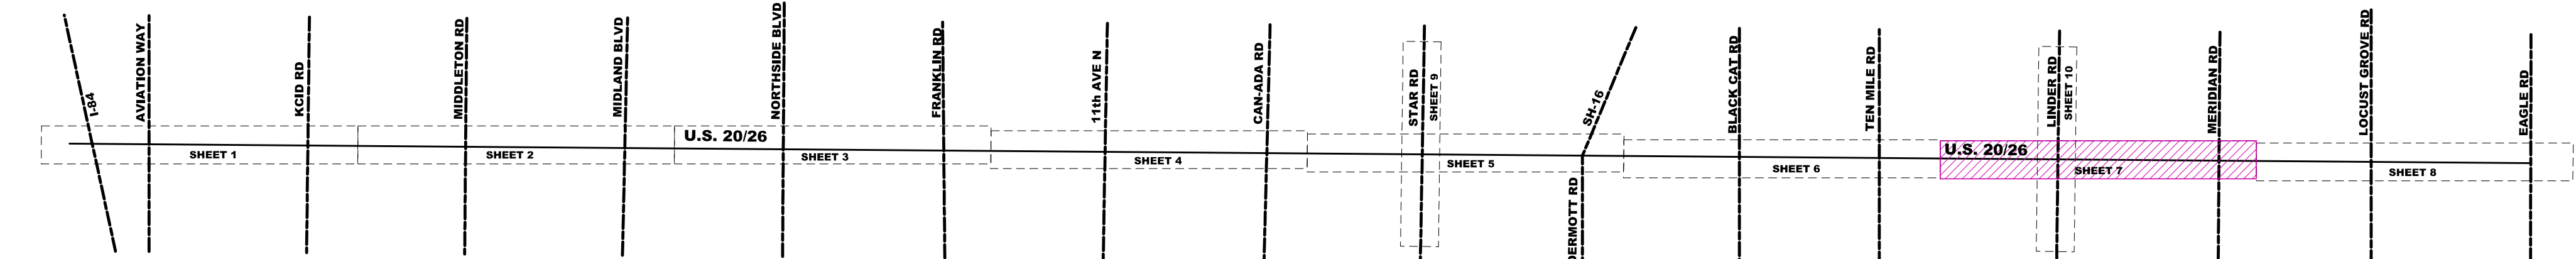

PLAN LOCATION



Parametrix
3703 W. AVENUE DRIVE, SUITE 201 | BOISE, ID 83714
 P: 208.333.0222
 WWW.PARAMETRIX.COM

PROJECT NO. STP-3230(106)
 KEY NO. 07826

**US 20/26 CORRIDOR STUDY
 CONCEPT LAYOUT**

JUNE 2015

SHEET
 7
 OF
 10