

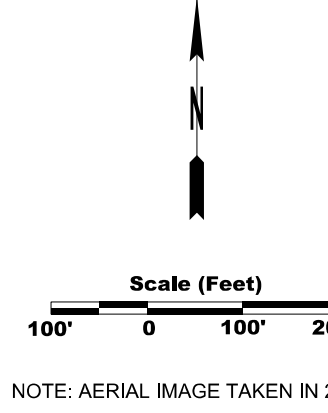


US 20/26 CORRIDOR STUDY

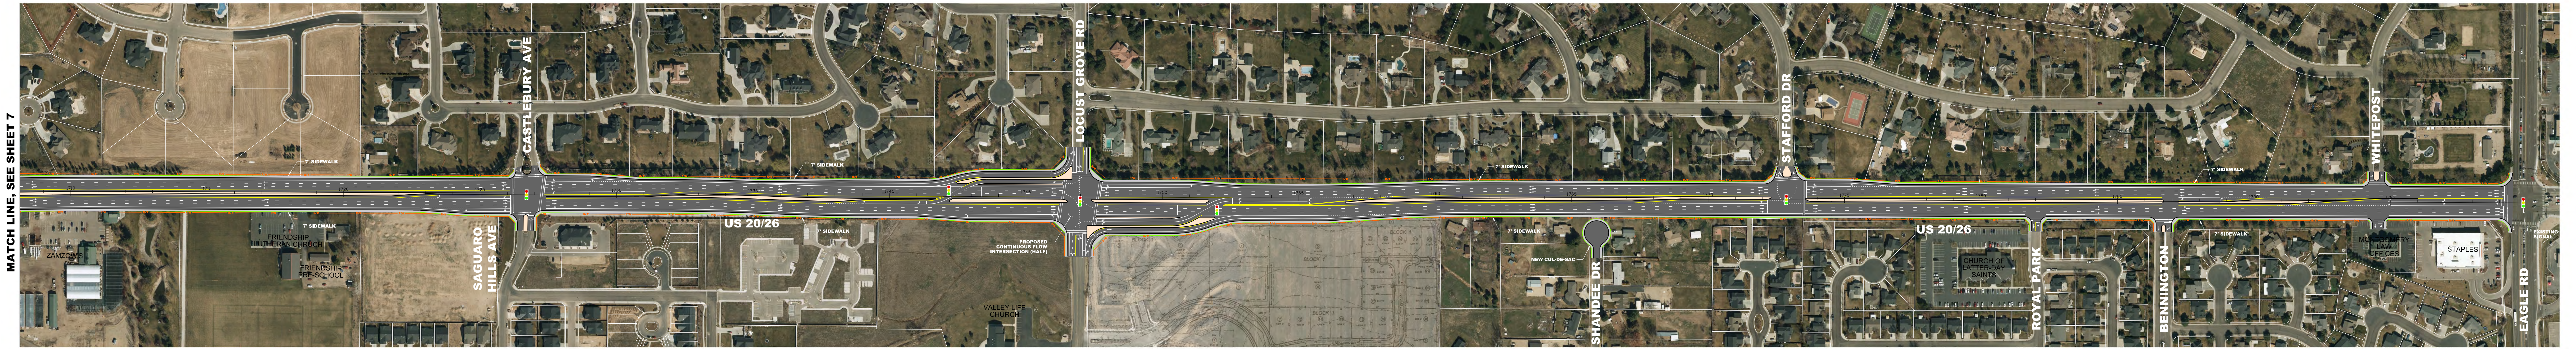


LEGEND

- PROPOSED RIGHT-OF-WAY
- ROADWAY LAYOUT
- MULTI-USE PATHWAY OR SIDEWALK
- PROPOSED CURB
- 230 KV POWER POLE
- PROPERTY LINE
- HISTORIC FEATURE BOUNDARY
- WETLAND BOUNDARY

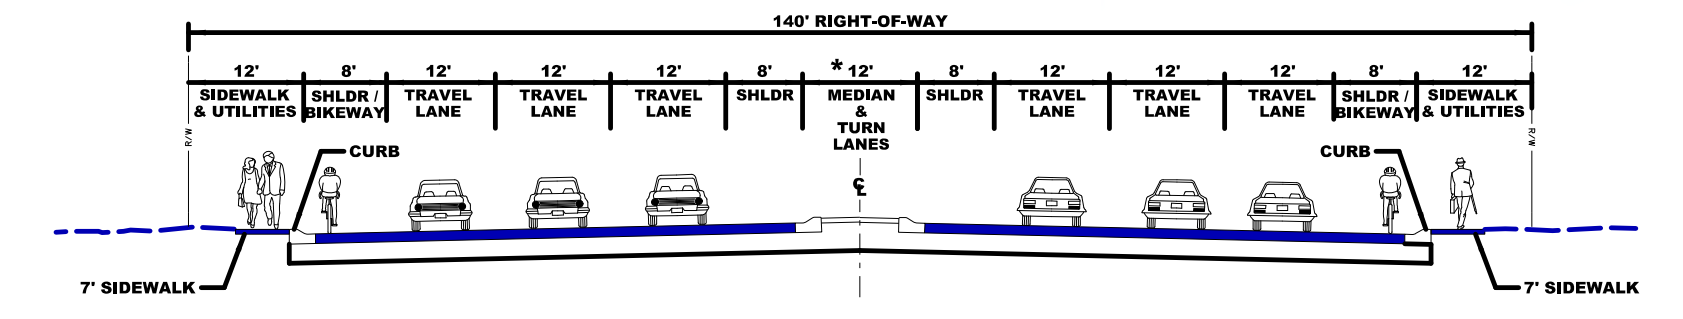

**US 20/26 TYPICAL ROADWAY SECTION
MERIDIAN ROAD TO EAGLE ROAD**

* FINAL MEDIAN WIDTH AND TREATMENT WILL BE DETERMINED DURING PRELIMINARY DESIGN.

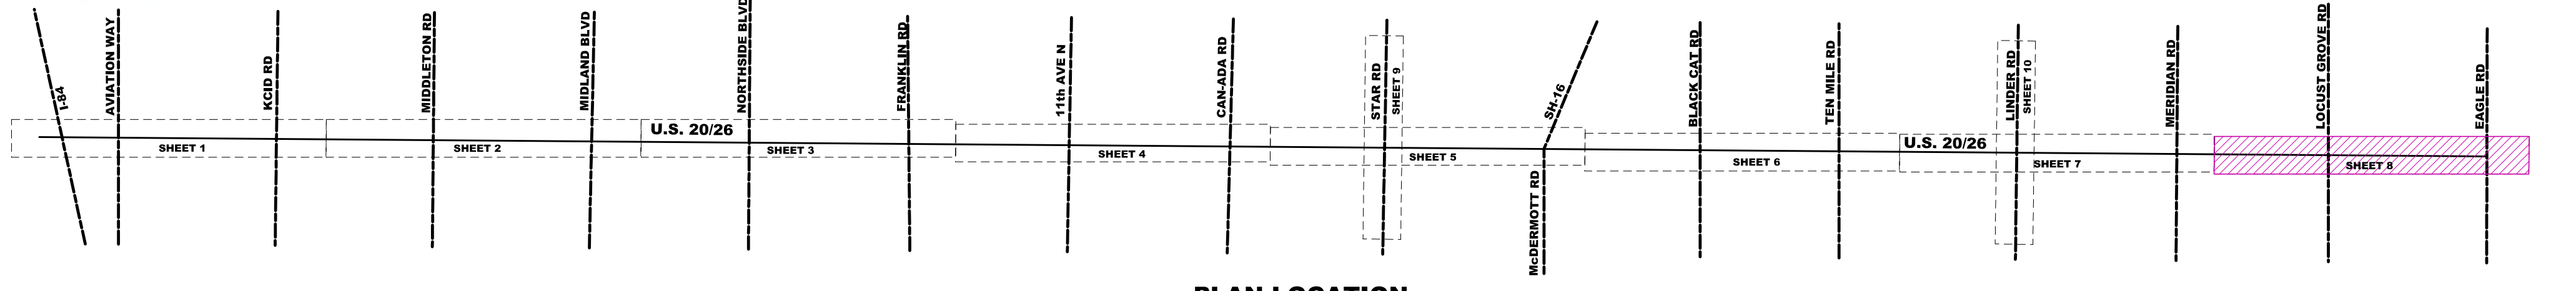

PLAN LOCATION



Parametrix
ENVIRONMENTAL SCIENCES
 700 W. WASHINGTON STREET, SUITE 201 | BOISE, ID 83725
 P. 208.338.3273
 WWW.PARAMETRIX.COM

PROJECT NO. STP-3230(106)
 KEY NO. 07826

US 20/26 CORRIDOR STUDY CONCEPT LAYOUT

JUNE 2015

SHEET
8
OF
10