
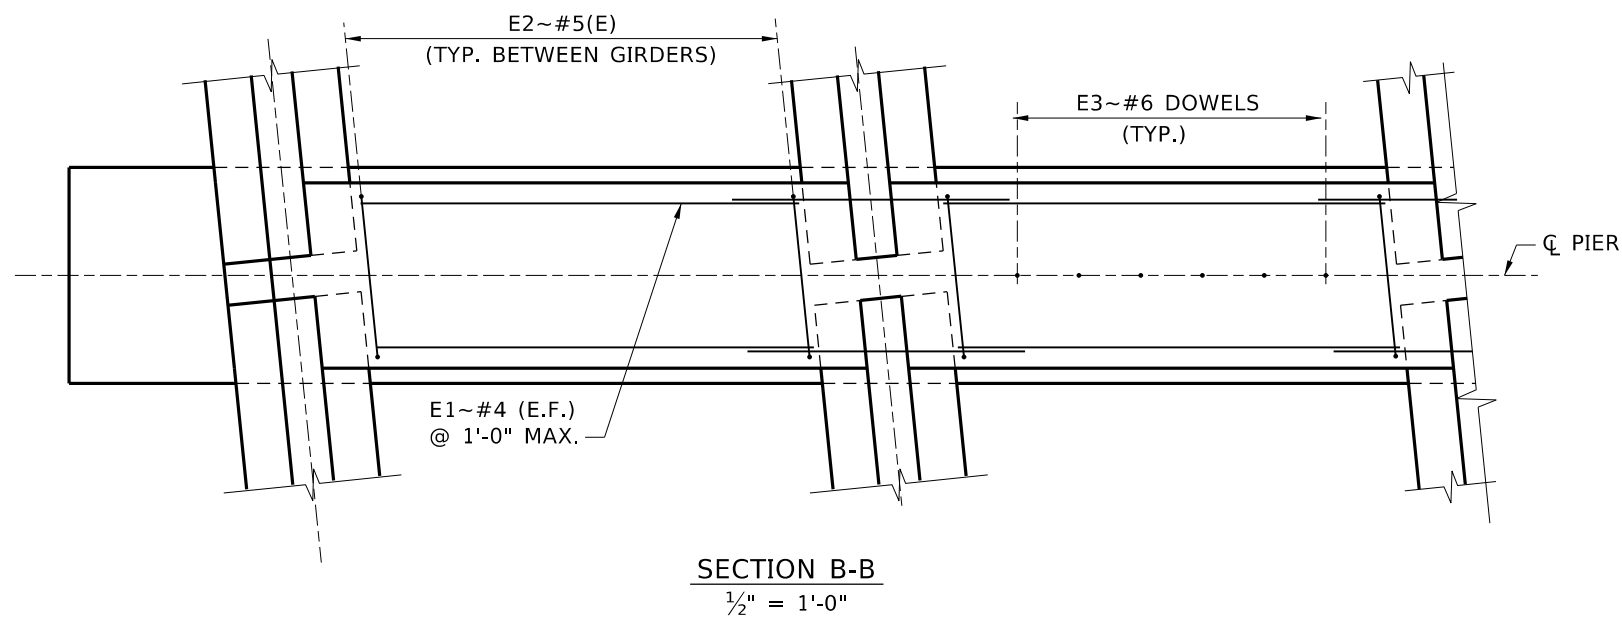
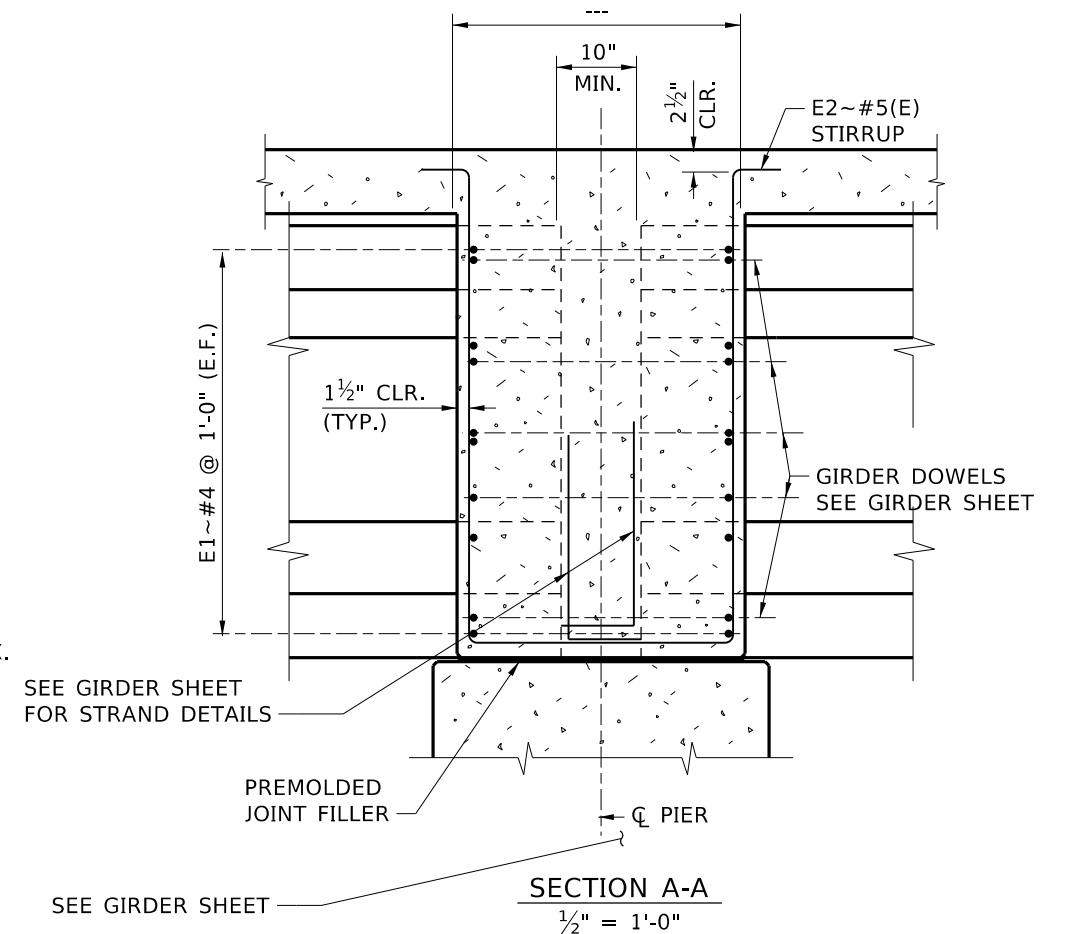


ORIGINAL STORED AT: ITD BRIDGE SECTION - Boise, Idaho

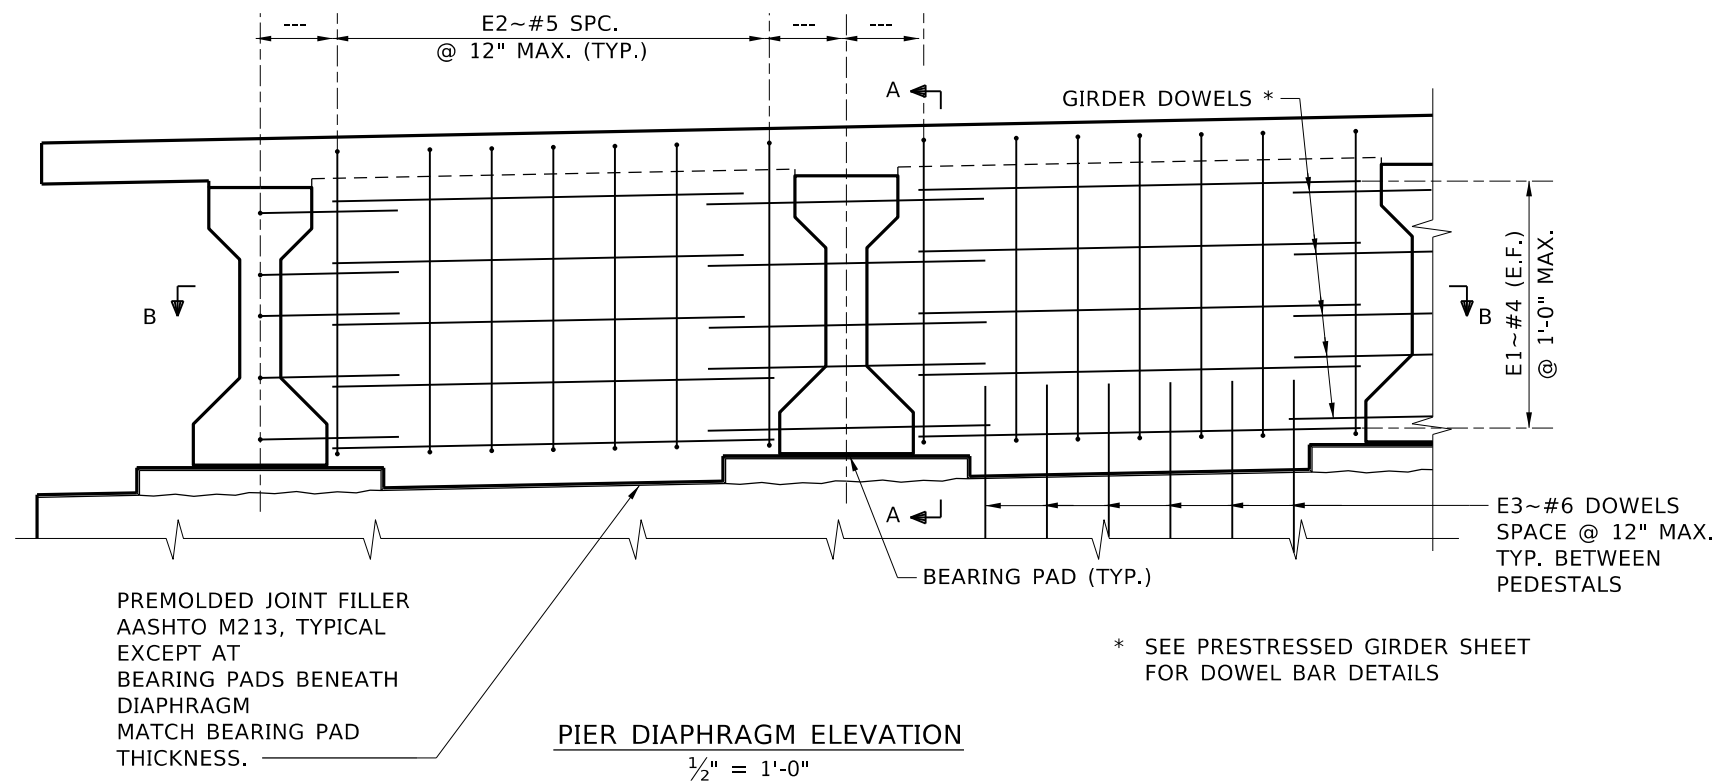

NOTE:
 NO HORIZONTAL CONSTRUCTION
 JOINTS ALLOWED BETWEEN TOP
 SLAB AND PIER DIAPHRAGM

REVISIONS		
NO.	DATE	DESCRIPTION

DESIGNED
DESIGN CHECKED
DETAILED
DWG. CHECKED
CORRECTIONS

SCALES SHOWN ARE FOR 11" X 17" PRINTS ONLY
CADD FILE NAME Standards\Bridg Standard Drawings\
B05_3Q-1.DGN
DRAWING DATE: JUNE 2022

IDAHO
TRANSPORTATION
DEPARTMENT

YOUR Safety→YOUR Mobility→YOUR Economic Opportunity

APPROVED BY:
 BRIDGE ENGINEER _____ DATE: _____

ENGLISH
 PROJECT NO.

PIER DIAPHRAGM

AASHTO GIRDERS
BRIDGE LRFD DESIGN MANUAL, B5.3Q-1

BRIDGE PLANS	
BRIDGE KEY NO.	
COUNTY	KEY NO.
BRIDGE DWG. NO.	SHEET OF