


PROPOSED BRIDGE TYPICAL SECTION

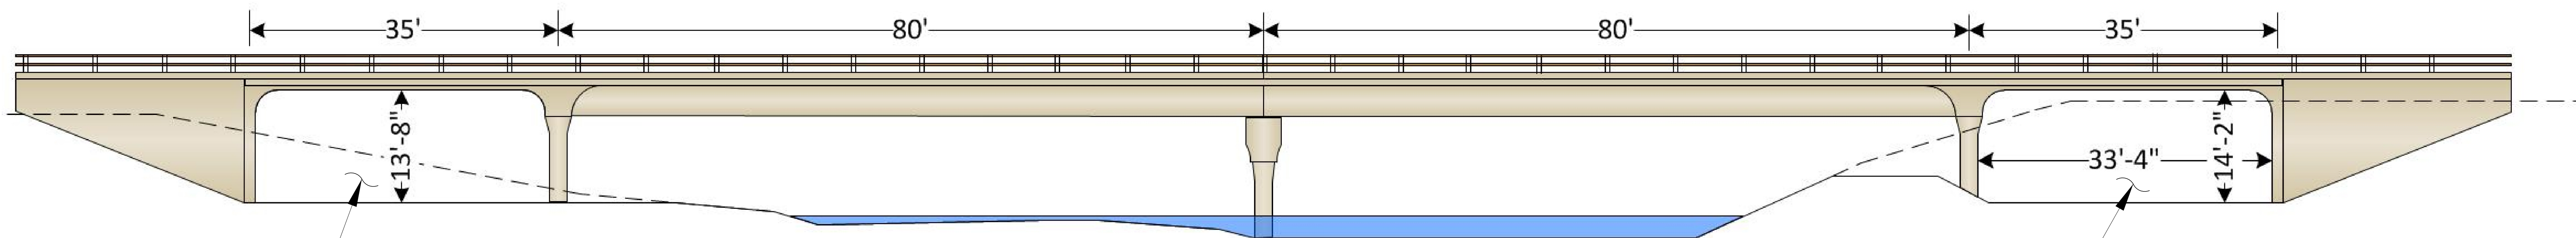


**Wildlife Passage
Area (Note 2)**

PROPOSED BRIDGE ELEVATION

**Wildlife Passage
Area (Note 2)**

- Notes:
1. The bridge profile is approximately 3-ft. higher than the existing bridge.
 2. Water will be present in the wildlife passage areas during periods of high river flows.

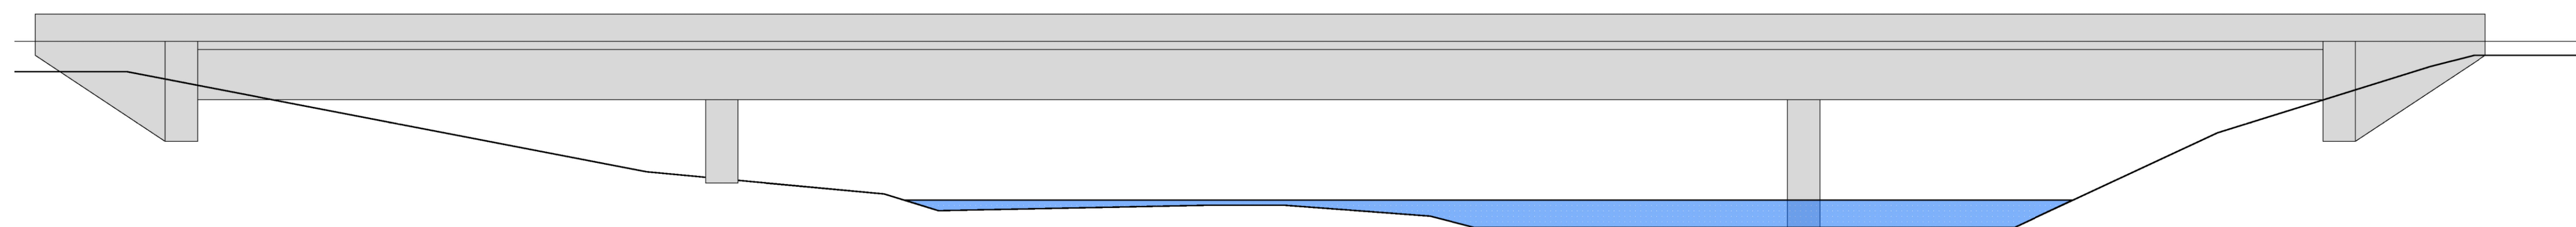

EXISTING BRIDGE ELEVATION



**SH-75, BIG WOOD RIVER BRIDGE TO
ELKHORN ROAD, BLAINE COUNTY
PROJECT NO. A011(622), KEY NO. 11622**



BIG WOOD RIVER BRIDGE