




POSSIBLE TREATMENTS FOR IMPACTED LANDSCAPED BERMS

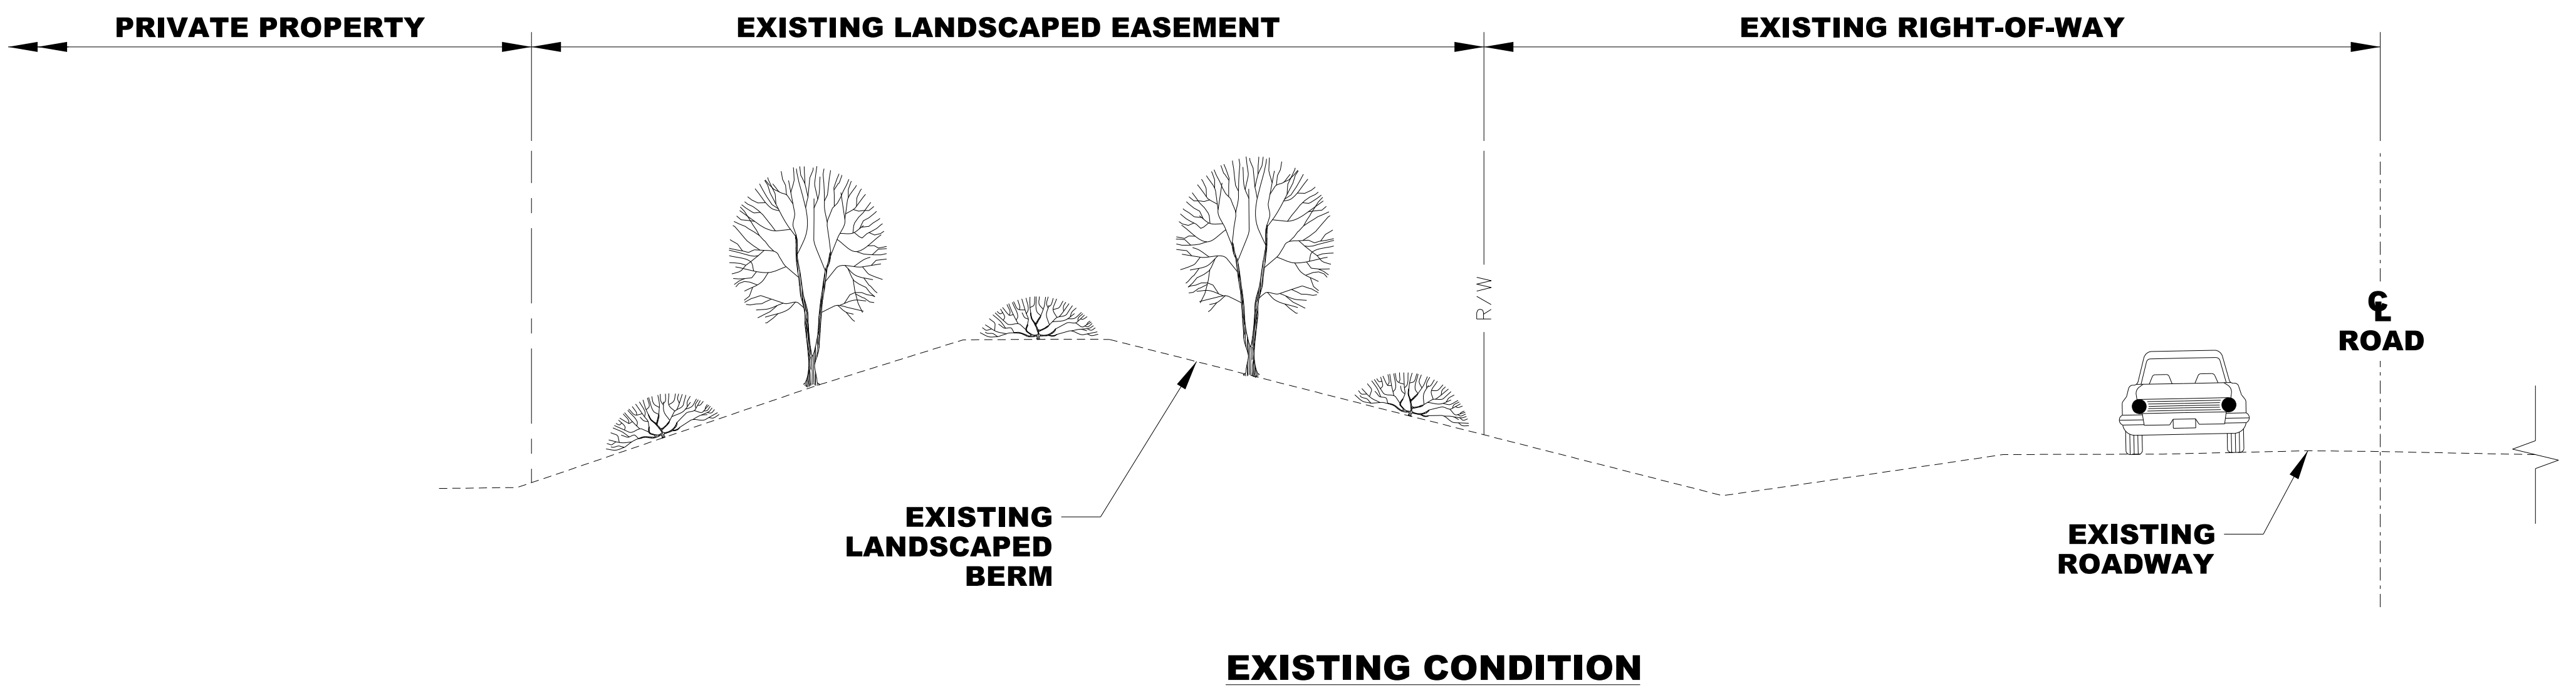


EXISTING CONDITION

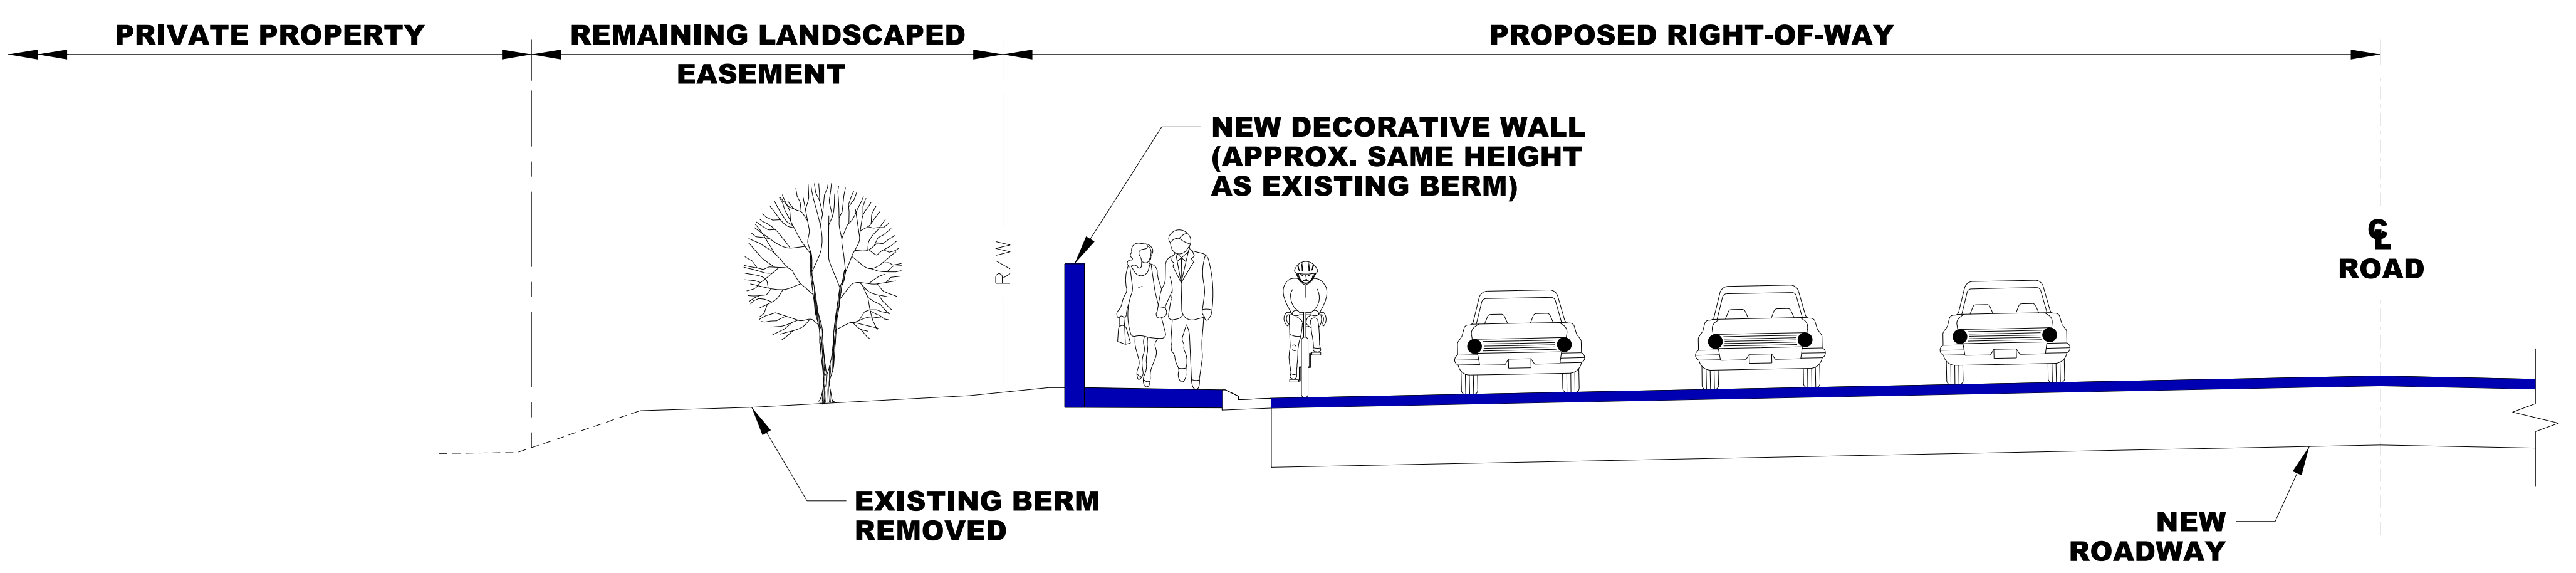

DECORATIVE WALL TREATMENT

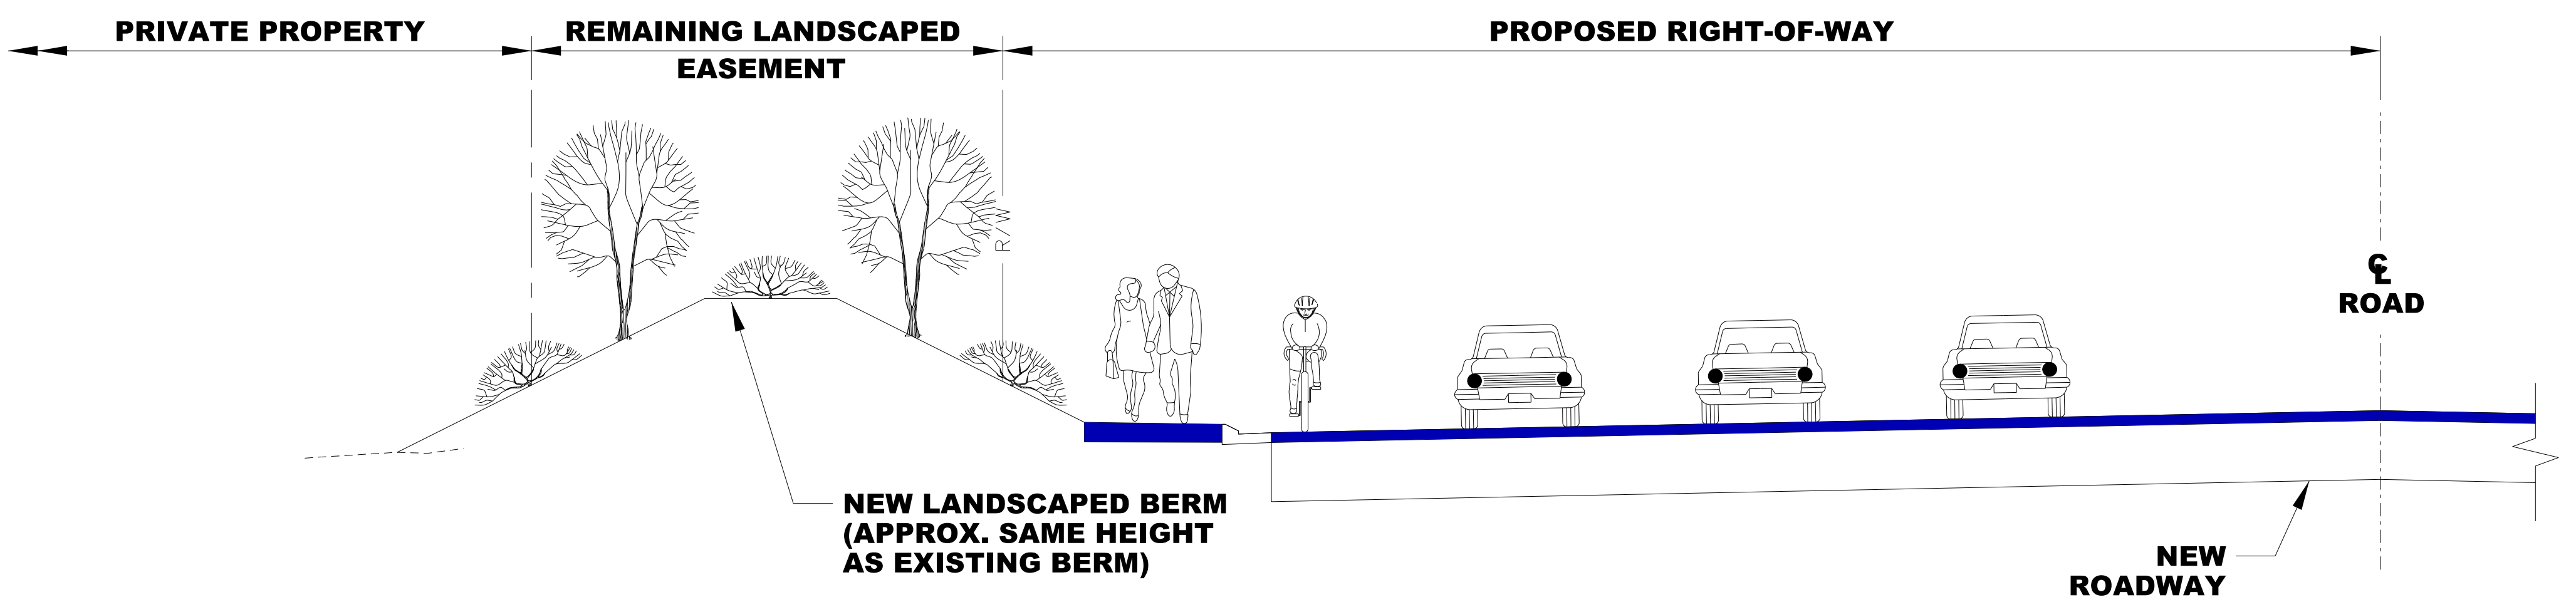

NEW BERM TREATMENT

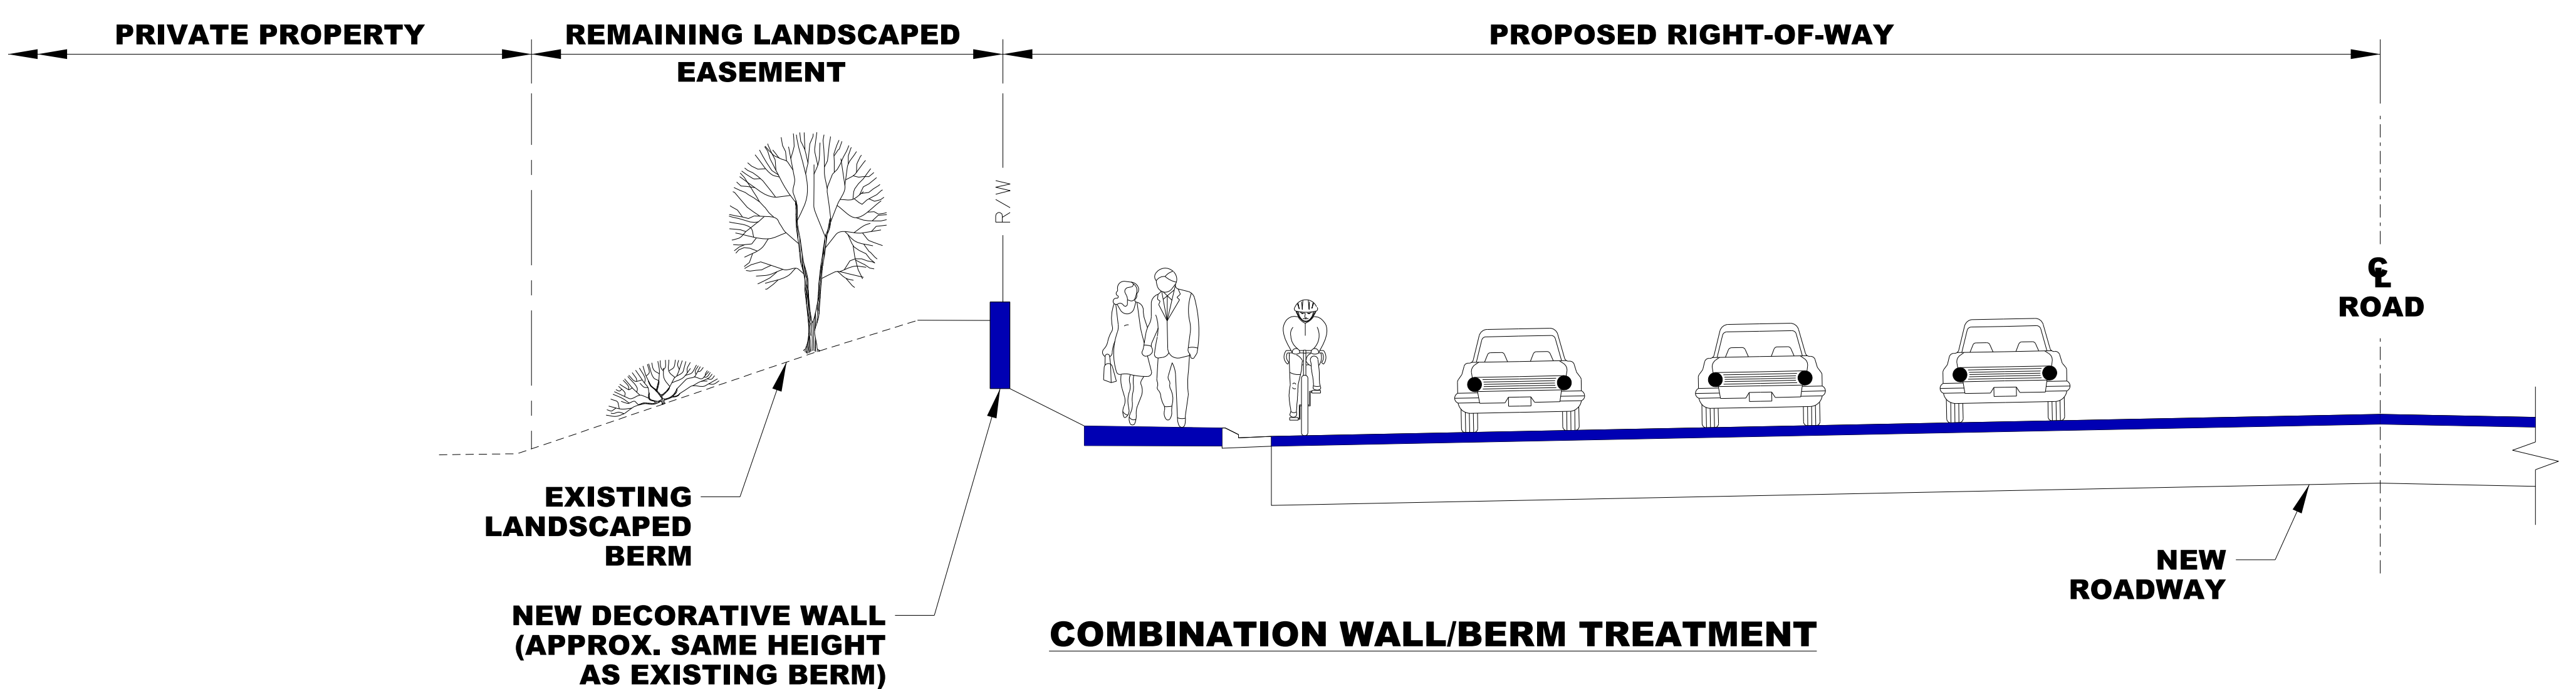

COMBINATION WALL/BERM TREATMENT

NOTE: ACTUAL TREATMENT WILL BE DETERMINED DURING DESIGN IN COORDINATION WITH PROPERTY OWNERS.

NOT TO SCALE