



INSTALLATION AT MAILBOX TURNOUT

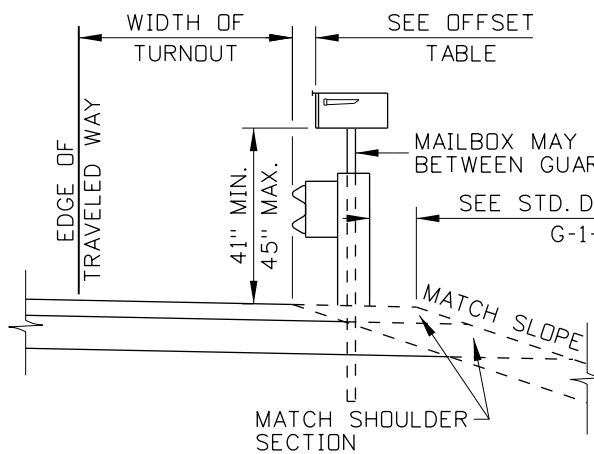

INSTALLATION BEHIND GUARDRAIL

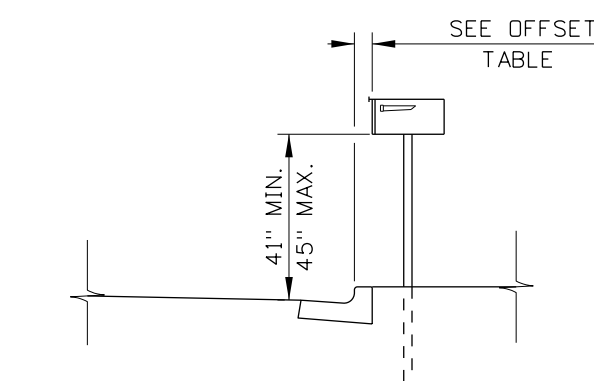


INSTALLATION ON CURBED RESIDENTIAL STREET

TYPICAL MAILBOX INSTALLATIONS

THROUGH ROAD SPEED (MPH)	* D1 (FT.)	
	$nV_c V_m \leq 4000$	$nV_c V_m > 4000$
35	65	200
>55	65	295

THROUGH ROAD SPEED (MPH)	* D2 (FT.)		
	$V_c \leq 50$	$50 < \frac{V_c}{1.5n-0.5} < 400$	$\frac{V_c}{1.5n-0.5} > 400$
35	65	100	100
>55	150	150	200

* n = NUMBER OF MAILBOXES AT MAIL STOP
 V_c = ADT ON CROSS ROAD
 V_m = ADT ON MAIN ROAD

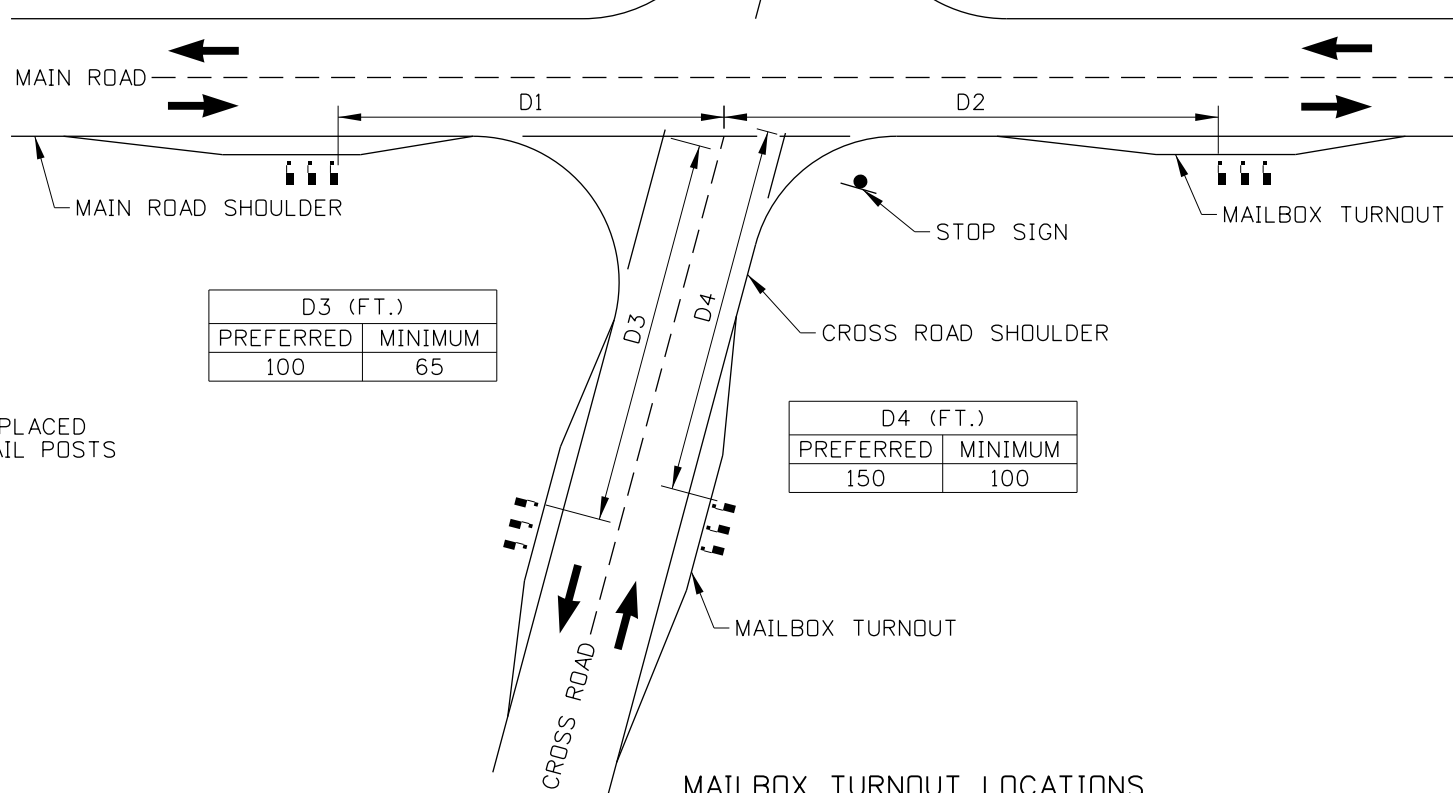

MAILBOX TURNOUT LOCATIONS


D3 (FT.)	
PREFERRED	MINIMUM
100	65

D4 (FT.)	
PREFERRED	MINIMUM
150	100

ADT	TURNOUT WIDTH (FT.)		MAILBOX OFFSET (IN.)	
	PREFERRED	MINIMUM	PREFERRED	MINIMUM
>10,000	>12	8	6 TO 8	0
1,500 TO 10,000	12	8		
400 TO 1,500	10	8		
<400	8	6		
RESIDENTIAL STREET (NO CURB)	6	0		6
RESIDENTIAL STREET (WITH CURB)	NOT APPLICABLE		8 TO 12	6

NOTES

1. LOCATE MAILBOX TURNOUT SO THAT THE TAPERS DO NOT OVERLAP THE INTERSECTION CURVE RADII.
2. CONSTRUCT MAILBOX ASSEMBLIES IN ACCORDANCE WITH STANDARD DRAWING 634-1. CONSTRUCT RURAL APPROACHES IN ACCORDANCE WITH STANDARD DRAWING 405-1.
3. MEASURE MAILBOX TURNOUT STATION AND OFFSET AT THE EDGE OF THE TURNOUT PERPENDICULAR TO THE FIRST MAILBOX.
4. NOT TO SCALE.

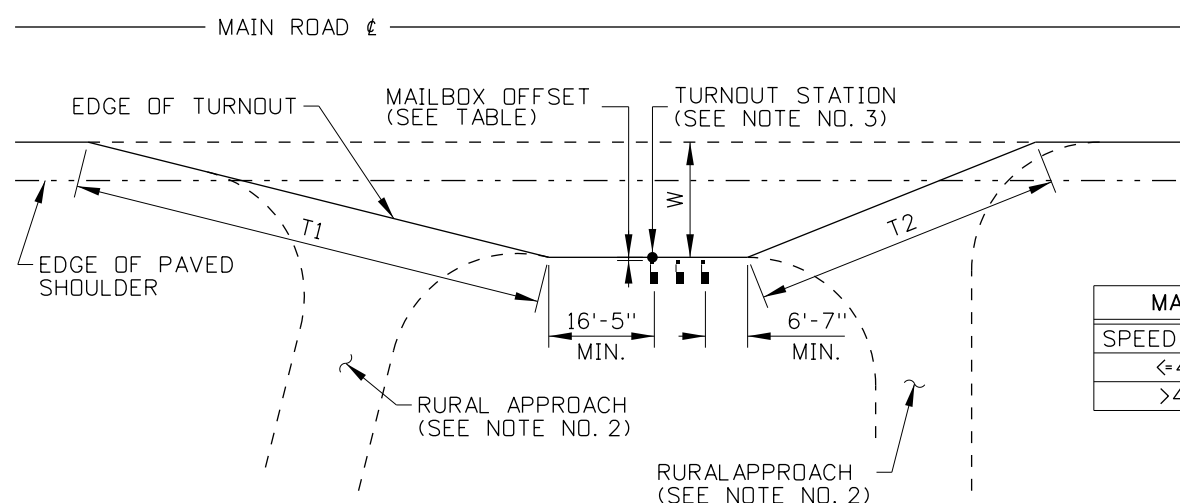

MAILBOX TURNOUT

MAILBOX TAPER		
SPEED (MPH)	T1	T2
<=40	4:1	2.5:1
>40	20:1	12:1

REVISIONS								
NO.	DATE	BY	NO.	DATE	BY	NO.	DATE	BY
1	11-02	MSM						
2	06-05	MSM						
3	01-13	RDL						

SCALES SHOWN ARE FOR 11" X 17" PRINTS ONLY
 CADD FILE NAME: 405-2_0213.dgn
 DRAWING DATE: SEPTEMBER, 1993

IDAHO TRANSPORTATION DEPARTMENT



BOISE IDAHO

ORIGINAL SIGNED BY: LOREN THOMAS
 HIGHWAYS PROGRAM OVERSIGHT ENGINEER
 ORIGINAL SIGNED BY: TOM COLE
 CHIEF ENGINEER

STANDARD DRAWING

MAILBOX TURNOUT

REQUIRES STD. DWG. 405-1

English

STANDARD DRAWING NO.

405-2

SHEET 1 OF 1

ORIGINAL STORED AT: ITD, Headquarters 3311 West State Boise, Idaho

ORIGINAL SIGNED BY: RYAN D. LANCASTER
 DATE ORIGINAL SIGNED: JANUARY 31, 2013