



10', 12' AND 14' MEDIAN WIDTH

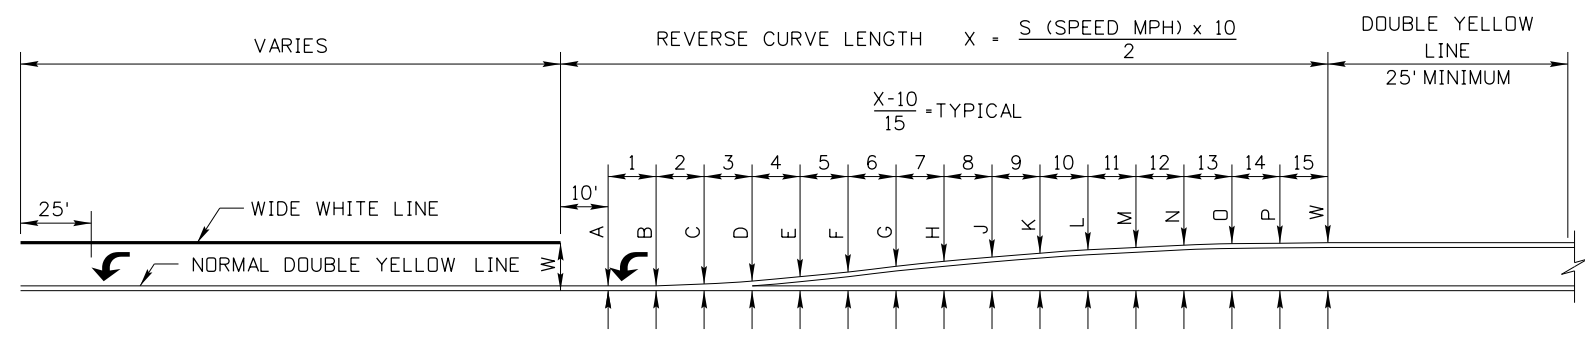


12' AND 14' MEDIAN WIDTH

W	A	B	C	D	E	F	G	H	J	K	L	M	N	O	P	W
12.0'	.9'	1.1'	1.5'	2.2'	3.3'	4.6'	6.0'	7.3'	8.4'	9.3'	10.1'	10.8'	11.3'	11.7'	11.9'	12.0'
14.0'	3.0'	3.1'	3.6'	4.3'	5.3'	6.7'	8.1'	9.3'	10.4'	11.4'	12.2'	12.8'	13.3'	13.7'	13.9'	14.0'

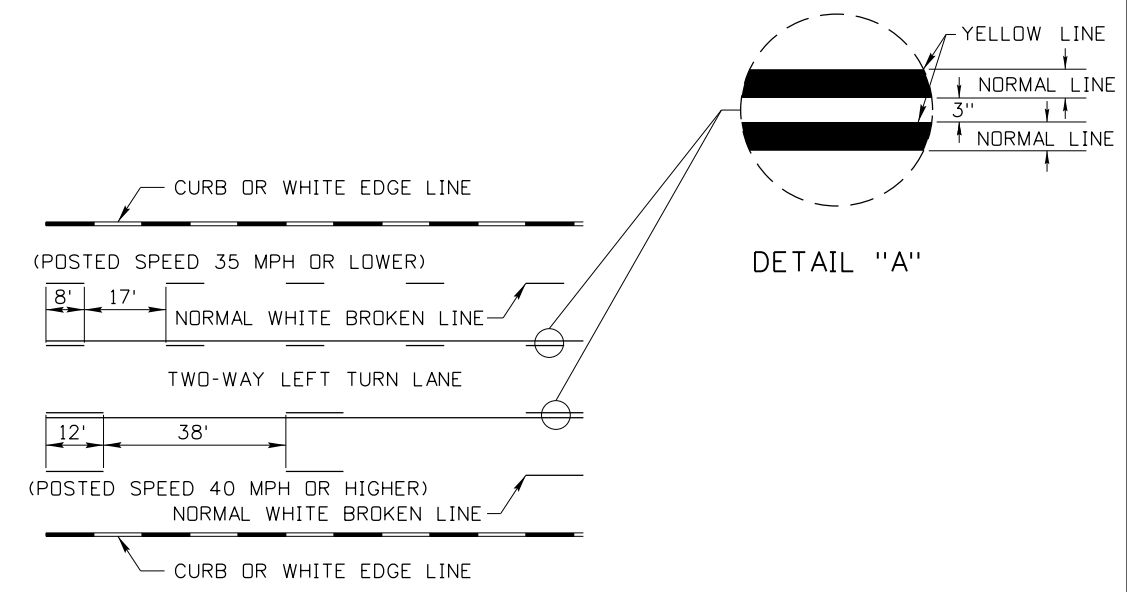


FIVE LANE ROADWAY MARKINGS (TWO-WAY LEFT TURN LANE)

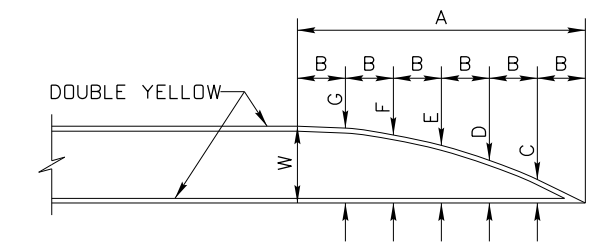


W	A	B	C	D	E	F	G
10.0'	60.0'	10.0'	3.1'	5.6'	7.5'	8.9'	9.7'
12.0'	60.0'	10.0'	3.7'	6.7'	9.0'	10.7'	11.7'
14.0'	60.0'	10.0'	4.3'	7.8'	10.5'	12.4'	13.6'
16.0'	60.0'	10.0'	4.9'	8.9'	12.0'	14.2'	15.6'

OFFSET NOSE (OPTIONAL)

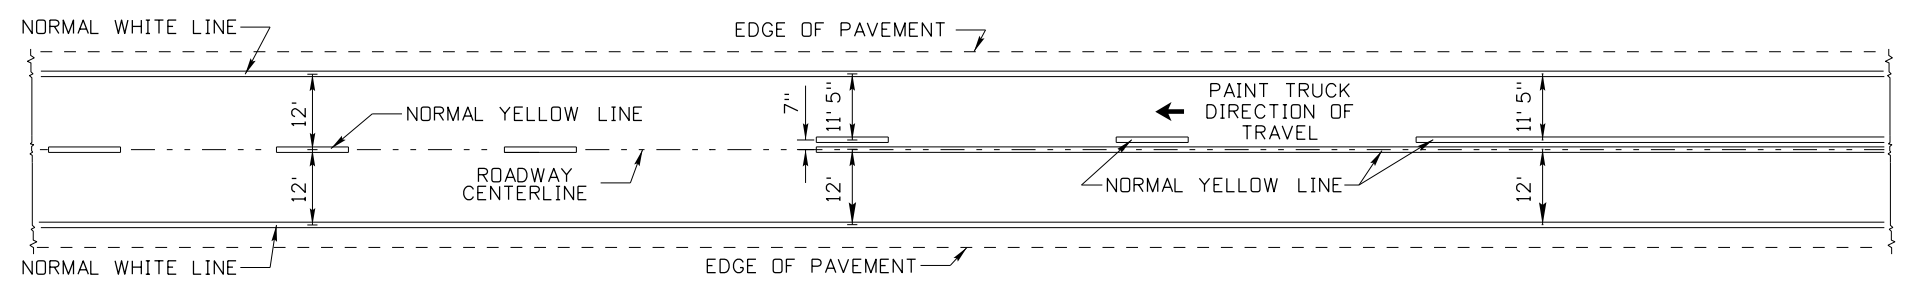

TWO LANE HIGHWAY MARKINGS

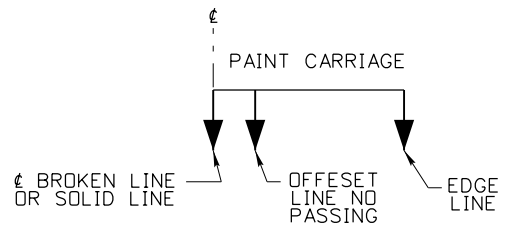

PAINT TRUCK SETUP

NOTES

1. NORMAL LINES ARE 4" TO 6" WIDE.
2. WIDE LINES ARE TO BE AT LEAST TWICE THE WIDTH OF A NORMAL LINE.
3. WHEN EDGE LINES ARE USED ON HIGHWAYS LESS THAN 24' WIDE, PLACE THE EDGE LINE 6" FROM THE EDGE OF PAVEMENT.
4. DRAWING NOT TO SCALE.

ORIGINAL STORED AT: ITD, Headquarters 3311 West State Boise, Idaho

ORIGINAL SIGNED BY: RYAN D. LANCASTER DATE ORIGINAL SIGNED: DECEMBER 17, 2015

REVISIONS							
NO.	DATE	BY	NO.	DATE	BY	NO.	DATE
1	12-01	NQB	6	12-15	HEB		
2	07-03	HEB					
3	12-04	HEB					
4	05-05	HEB					
5	07-10	HEB					

SCALES SHOWN ARE FOR 11" X 17" PRINTS ONLY  
CADD FILE NAME: i21\_1215.dgn  
DRAWING DATE: DECEMBER, 1993

IDAHO TRANSPORTATION DEPARTMENT  
BOISE IDAHO

ORIGINAL SIGNED BY: KEVIN SABLAN  
DESIGN/TRAFFIC SERVICES ENGINEER

STANDARD DRAWING  
STANDARD PAVEMENT MARKINGS FOR ARTERIAL AND COLLECTOR ROADWAYS

English  
STANDARD DRAWING NO. I-21  
SHEET 1 OF 1