



10', 12' AND 14' MEDIAN WIDTH

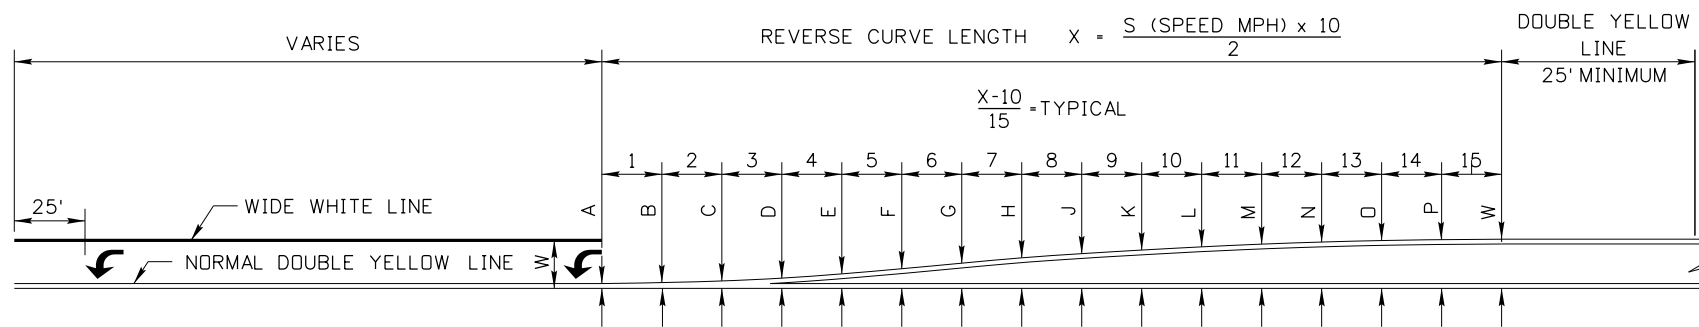


W	A	B	C	D	E	F	G	H	J	K	L	M	N	O	P	W
12.0'	.9'	1.1'	1.5'	2.2'	3.3'	4.6'	6.0'	7.3'	8.4'	9.3'	10.1'	10.8'	11.3'	11.7'	11.9'	12.0'
14.0'	3.0'	3.1'	3.6'	4.3'	5.3'	6.7'	8.1'	9.3'	10.4'	11.4'	12.2'	12.8'	13.3'	13.7'	13.9'	14.0'


12' AND 14' MEDIAN WIDTH

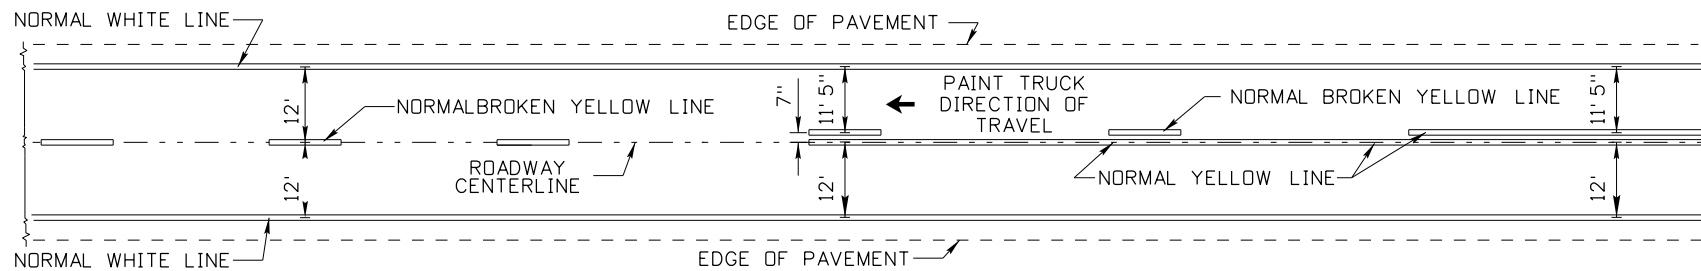


PLACEMENT OF LANE LINE MARKINGS ON TWO-WAY ROADWAY

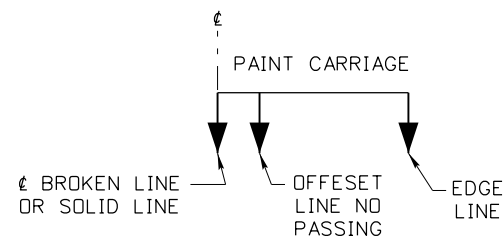


PAINT TRUCK SETUP

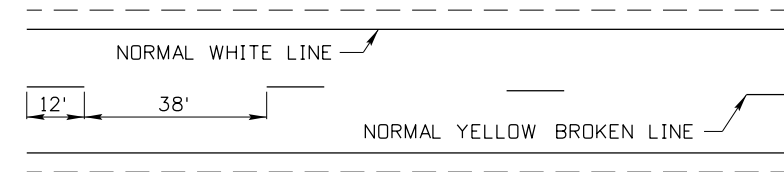


TWO-WAY ROADWAY MARKINGS

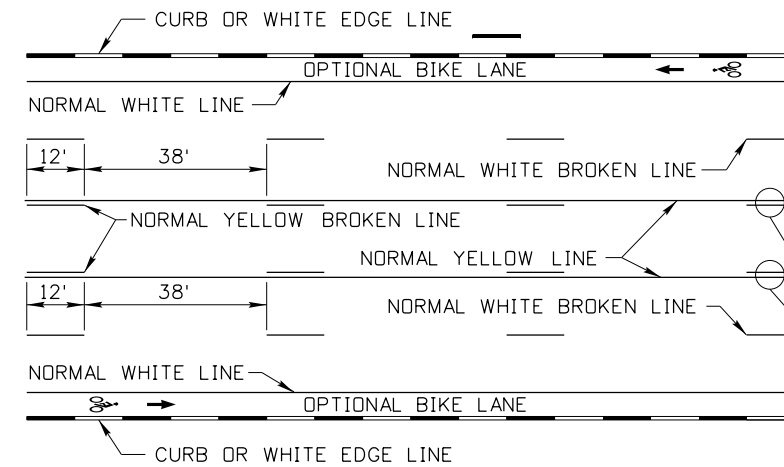

FIVE LANE ROADWAY MARKINGS

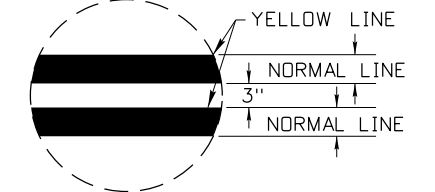

DETAIL "A"

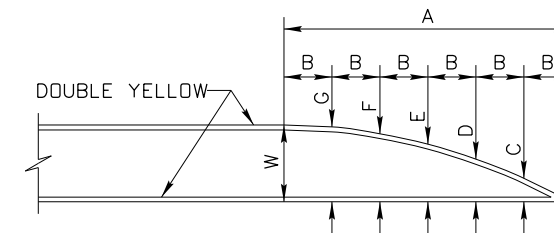

W	A	B	C	D	E	F	G
10.0'	60.0'	10.0'	3.1'	5.6'	7.5'	8.9'	9.7'
12.0'	60.0'	10.0'	3.7'	6.7'	9.0'	10.7'	11.7'
14.0'	60.0'	10.0'	4.3'	7.8'	10.5'	12.4'	13.6'
16.0'	60.0'	10.0'	4.9'	8.9'	12.0'	14.2'	15.6'

OFFSET NOSE (OPTIONAL)

NOTES:

1. NORMAL LINES ARE 4" TO 6" WIDE.
2. WIDE LINES ARE TO BE AT LEAST TWICE THE WIDTH OF A NORMAL LINE.
3. WHEN EDGE LINES ARE USED ON HIGHWAYS LESS THAN 24' WIDE, PLACE THE EDGE LINE 6" FROM THE EDGE OF PAVEMENT.
4. DRAWING NOT TO SCALE.

ORIGINAL STORED AT: ITD, Headquarters 3311 West State Boise, Idaho

ORIGINAL SIGNED BY: RYAN D. LANCASTER DATE ORIGINAL SIGNED: DECEMBER 6, 2016

REVISIONS								
NO.	DATE	BY	NO.	DATE	BY	NO.	DATE	BY

SCALES SHOWN ARE FOR 11" X 17" PRINTS ONLY
 CADD FILE NAME: i21_1216.dgn
 DRAWING DATE: DECEMBER, 2016

IDAHO TRANSPORTATION DEPARTMENT
 BOISE IDAHO



ORIGINAL SIGNED BY: TED MASON
 DESIGN/TRAFFIC SERVICES ENGINEER

STANDARD DRAWING
PAVEMENT MARKINGS FOR ARTERIAL AND COLLECTOR ROADWAYS

English
 STANDARD DRAWING NO. 1-21
 SHEET 1 OF 1