




10', 12' AND 14' MEDIAN WIDTH

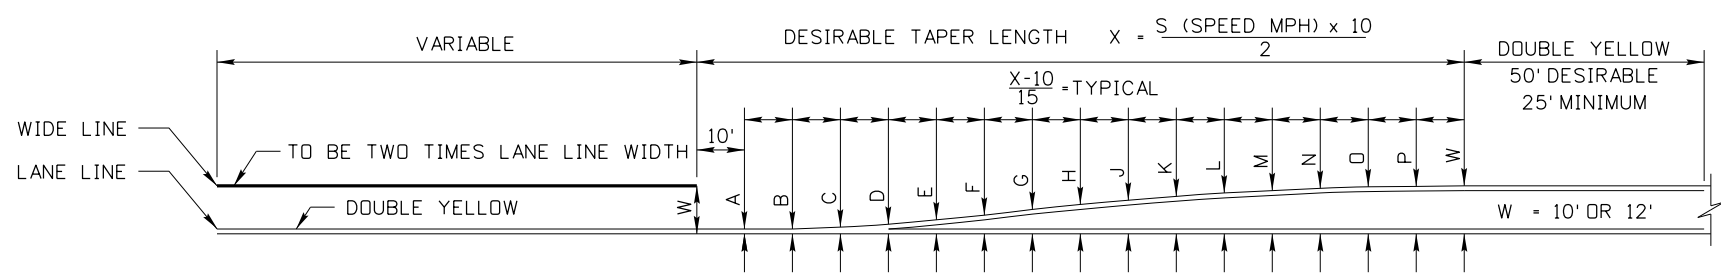

10' AND 12' MEDIAN WIDTH




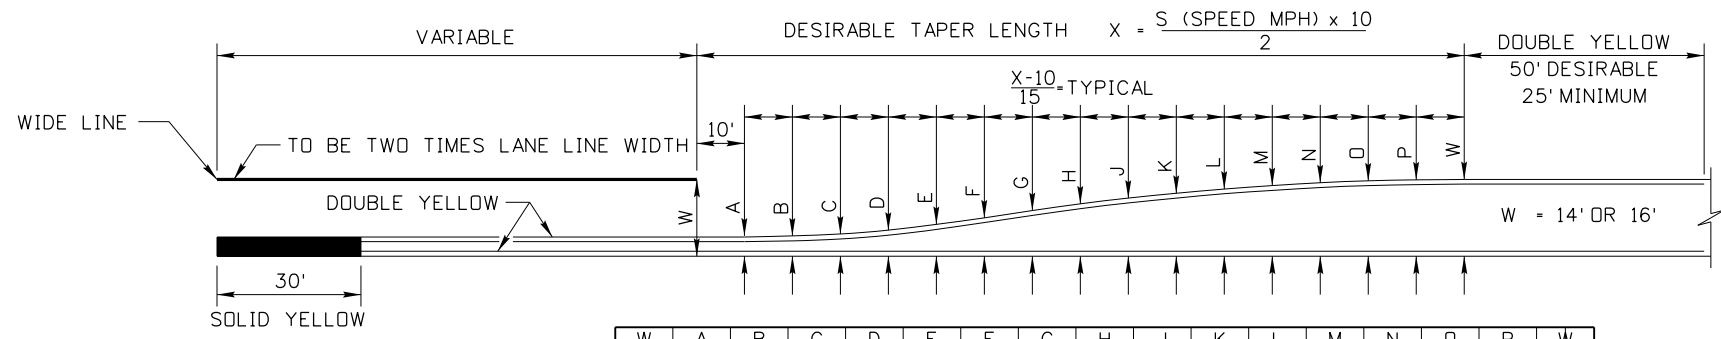


14' AND 16' MEDIAN WIDTH


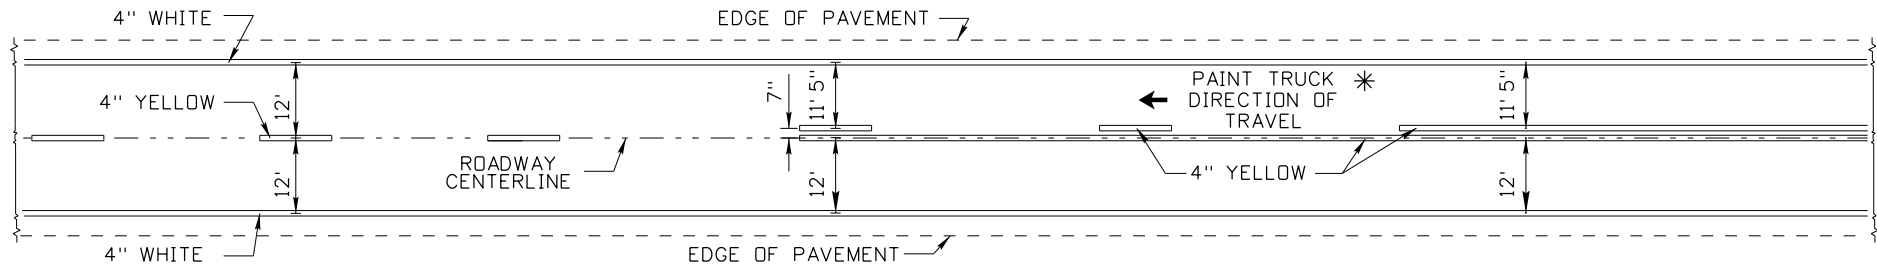


DIMENSION LAYOUT FOR 12' LANE WIDTHS  
SEE TABLE BELOW FOR LANE WIDTHS LESS THAN 12'

SECTION WIDTH FEET	DISTANCE FROM CL TO EDGE LINE FEET
20.0'	9.5'
22.0'	10.5'
24.0'	11.5'
26.0' & WIDER	12.0'

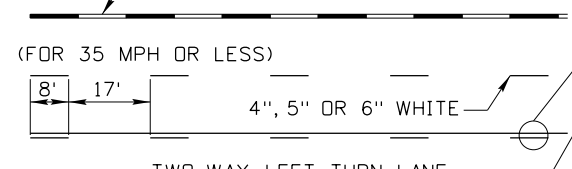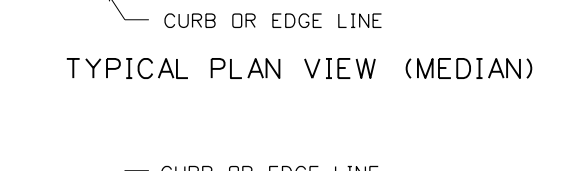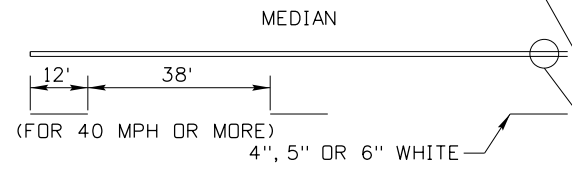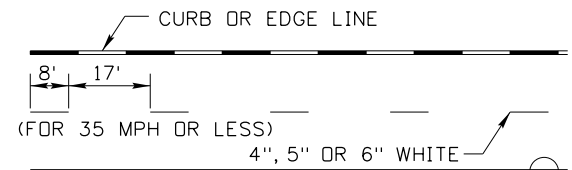

TYPICAL PLAN VIEW (TWO-WAY LEFT TURN LANE)

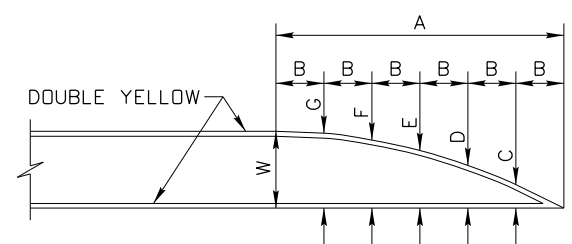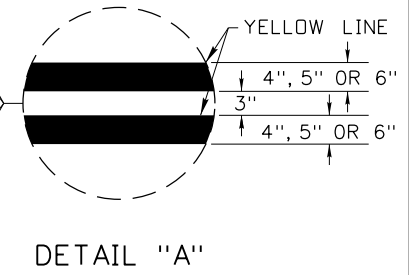

W	A	B	C	D	E	F	G
10.0'	60.0'	10.0'	3.1'	5.6'	7.5'	8.9'	9.7'
12.0'	60.0'	10.0'	3.7'	6.7'	9.0'	10.7'	11.7'
14.0'	60.0'	10.0'	4.3'	7.8'	10.5'	12.4'	13.6'
16.0'	60.0'	10.0'	4.9'	8.9'	12.0'	14.2'	15.6'

OFFSET NOSE (OPTIONAL)

NOTES:  
1. STANDARD LANE LINE WIDTH IS 4".

ORIGINAL STORED AT: ITD, Headquarters 3311 West State Boise, Idaho

ORIGINAL SIGNED BY: CARL D. MAIN  
DATE ORIGINAL SIGNED: JULY 12, 2010

REVISIONS							
NO.	DATE	BY	NO.	DATE	BY	NO.	DATE
1	12-01	NQB					
2	07-03	HEB					
3	12-04	HEB					
4	05-05	HEB					
5	07-10	HEB					

SCALES SHOWN ARE FOR 11" X 17" PRINTS ONLY  
CADD FILE NAME: i21a\_0710.dgn  
DRAWING DATE: DECEMBER, 1993

**IDAHO TRANSPORTATION DEPARTMENT**

BOISE IDAHO

ORIGINAL SIGNED BY: LOREN THOMAS  
ASSISTANT CHIEF ENGINEER (DEVELOPMENT)  
ORIGINAL SIGNED BY: TOM COLE  
CHIEF ENGINEER

STANDARD DRAWING  
**STANDARD PAVEMENT MARKINGS FOR ARTERIAL AND COLLECTOR ROADWAYS**

**English**  
STANDARD DRAWING NO. I-21-A  
SHEET 1 OF 1