




APPROACH SLAB - PLAN
1/4"=1'-0"

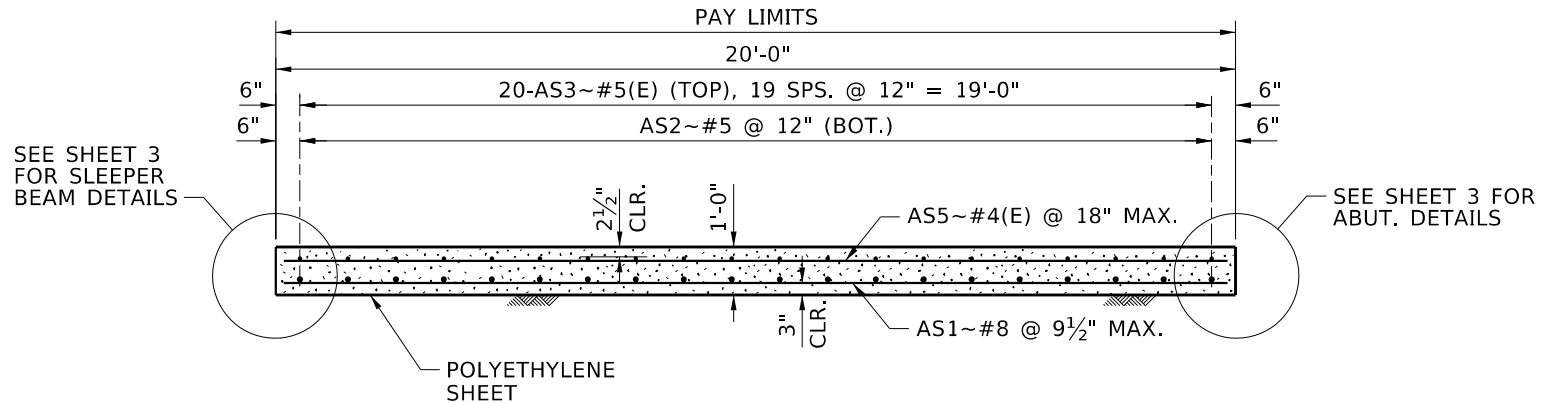


SECTION C-C
1/4"=1'-0"

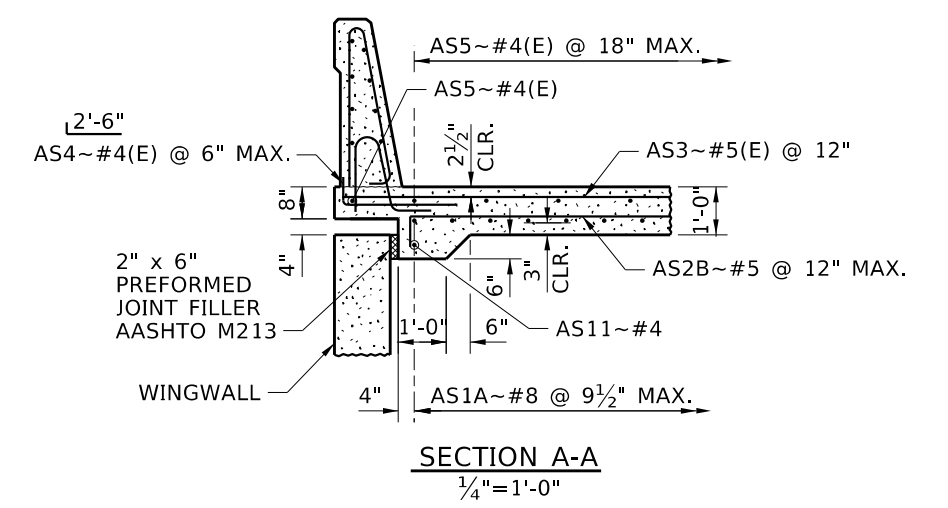

SECTION A-A
1/4"=1'-0"

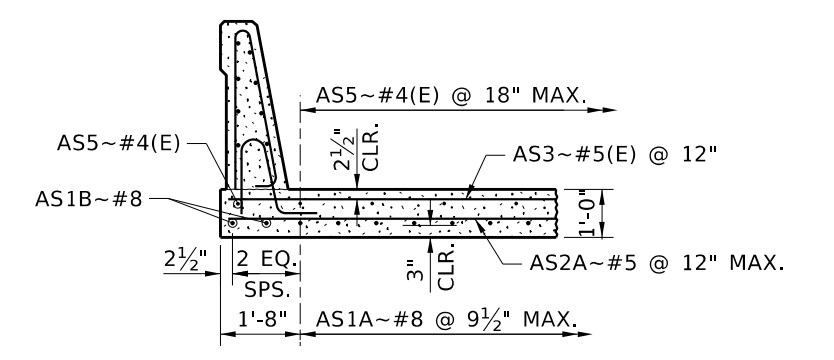

SECTION B-B
1/4"=1'-0"

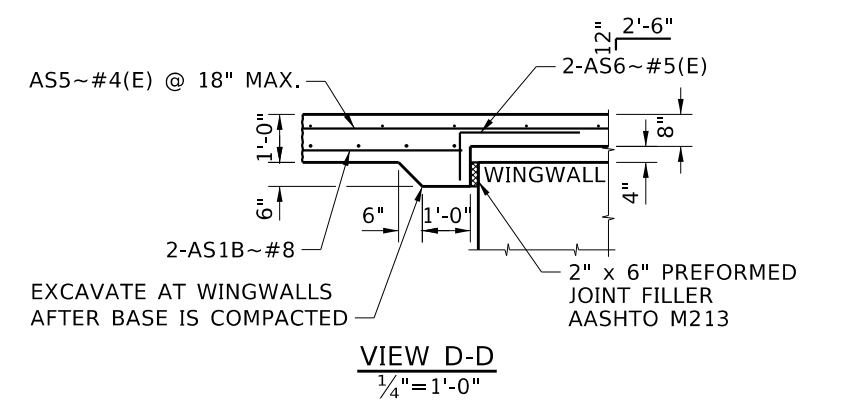

VIEW D-D
1/4"=1'-0"

NOTE TO DESIGNER
SHOW NORTH ARROW IN APPROACH SLAB PLAN.
REFER TO BDM ARTICLE 2.5.2.4.

REVISIONS			
NO.	DATE	BY	DESCRIPTION

DESIGNED
DESIGN CHECKED
DETAILED
DWG. CHECKED
CORRECTIONS

SCALES SHOWN ARE FOR 11" X 17" PRINTS ONLY
CADD FILE NAME: Standards/Bridge Standard Drawings/B02_1A.DGN
DRAWING DATE: OCT 2023

IDAHO TRANSPORTATION DEPARTMENT
YOUR Safety→YOUR Mobility→YOUR Economic Opportunity
APPROVED BY: BRIDGE ENGINEER **MICHAEL T. JOHNSON** DATE: _____

ENGLISH
PROJECT NO. _____

APPROACH SLAB DETAILS - SHEET 1
SKEW - 0°
BRIDGE LRFD DESIGN MANUAL, B2.1A

BRIDGE PLANS	
BRIDGE KEY NO.	
COUNTY	KEY NO.
BRIDGE DWG. NO.	SHEET OF