



PIER DIAPHRAGM ELEVATION
1/4" = 1'-0"

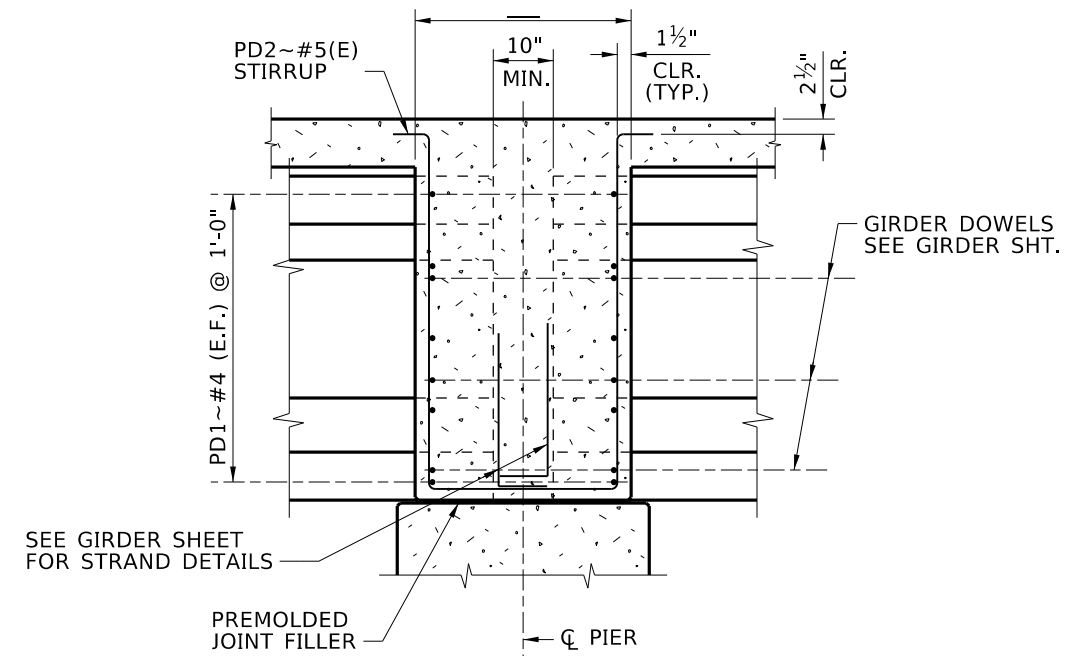

SECTION A-A
3/8" = 1'-0"

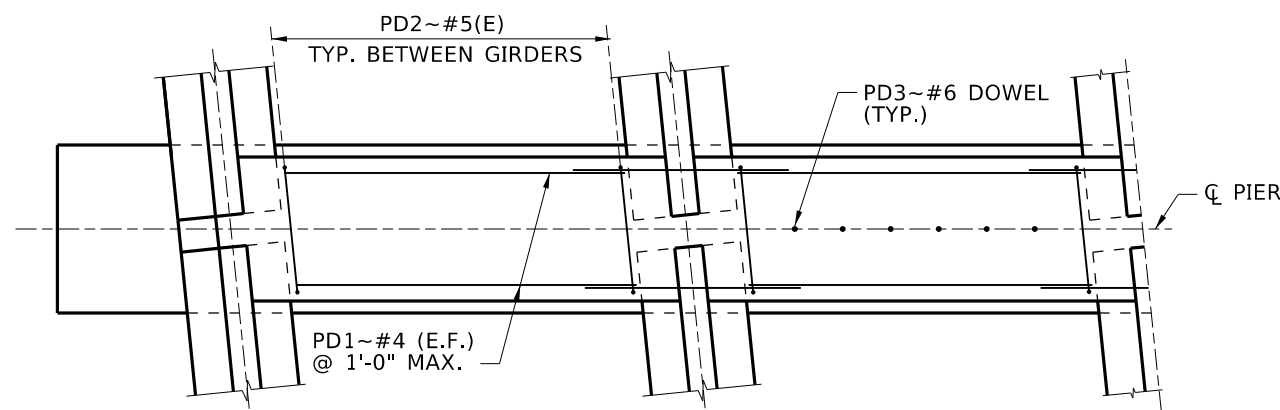

SECTION B-B
1/4" = 1'-0"

NOTE:
NO HORIZONTAL CONSTRUCTION JOINTS ALLOWED BETWEEN TOP SLAB AND PIER DIAPHRAGM

<table border="1"> <thead> <tr> <th colspan="3">REVISIONS</th> </tr> <tr> <th>NO.</th> <th>DATE</th> <th>DESCRIPTION</th> </tr> </thead> <tbody> <tr><td> </td><td> </td><td> </td></tr> <tr><td> </td><td> </td><td> </td></tr> <tr><td> </td><td> </td><td> </td></tr> <tr><td> </td><td> </td><td> </td></tr> </tbody> </table>			REVISIONS			NO.	DATE	DESCRIPTION													<table border="1"> <tr><td>DESIGNED</td></tr> <tr><td>DESIGN CHECKED</td></tr> <tr><td>DETAILED</td></tr> <tr><td>DWG. CHECKED</td></tr> <tr><td>CORRECTIONS</td></tr> </table>	DESIGNED	DESIGN CHECKED	DETAILED	DWG. CHECKED	CORRECTIONS	<table border="1"> <tr><td>SCALES SHOWN ARE FOR 11" X 17" PRINTS ONLY</td></tr> <tr><td>CADD FILE NAME</td></tr> <tr><td>DXI\prj\XXXXX\ProjDev\Bridges\Plans\B05_3Q-2.dgn</td></tr> <tr><td>DRAWING DATE: DEC 2024</td></tr> </table>	SCALES SHOWN ARE FOR 11" X 17" PRINTS ONLY	CADD FILE NAME	DXI\prj\XXXXX\ProjDev\Bridges\Plans\B05_3Q-2.dgn	DRAWING DATE: DEC 2024	<p align="center">IDAHO TRANSPORTATION DEPARTMENT</p> <p align="center">YOUR Safety→YOUR Mobility→YOUR Economic Opportunity</p> <p>APPROVED BY: BRIDGE ENGINEER MICHAEL T. JOHNSON DATE: _____</p>	<p align="center">ENGLISH</p> <p>PROJECT NO. _____</p>	<p align="center">PIER DIAPHRAGM</p> <p align="center">BULB TEE AND WF GIRDER</p> <p align="center">BRIDGE LRFD DESIGN MANUAL, B5.3Q-2</p>	<p align="center">BRIDGE PLANS</p> <p>BRIDGE KEY NO. _____</p> <table border="1"> <tr> <td>COUNTY</td> <td>KEY NO.</td> </tr> <tr> <td>BRIDGE DWG. NO.</td> <td>SHEET OF</td> </tr> </table>	COUNTY	KEY NO.	BRIDGE DWG. NO.	SHEET OF
REVISIONS																																							
NO.	DATE	DESCRIPTION																																					
DESIGNED																																							
DESIGN CHECKED																																							
DETAILED																																							
DWG. CHECKED																																							
CORRECTIONS																																							
SCALES SHOWN ARE FOR 11" X 17" PRINTS ONLY																																							
CADD FILE NAME																																							
DXI\prj\XXXXX\ProjDev\Bridges\Plans\B05_3Q-2.dgn																																							
DRAWING DATE: DEC 2024																																							
COUNTY	KEY NO.																																						
BRIDGE DWG. NO.	SHEET OF																																						