



PIER DIAPHRAGM ELEVATION
1/4" = 1'-0"

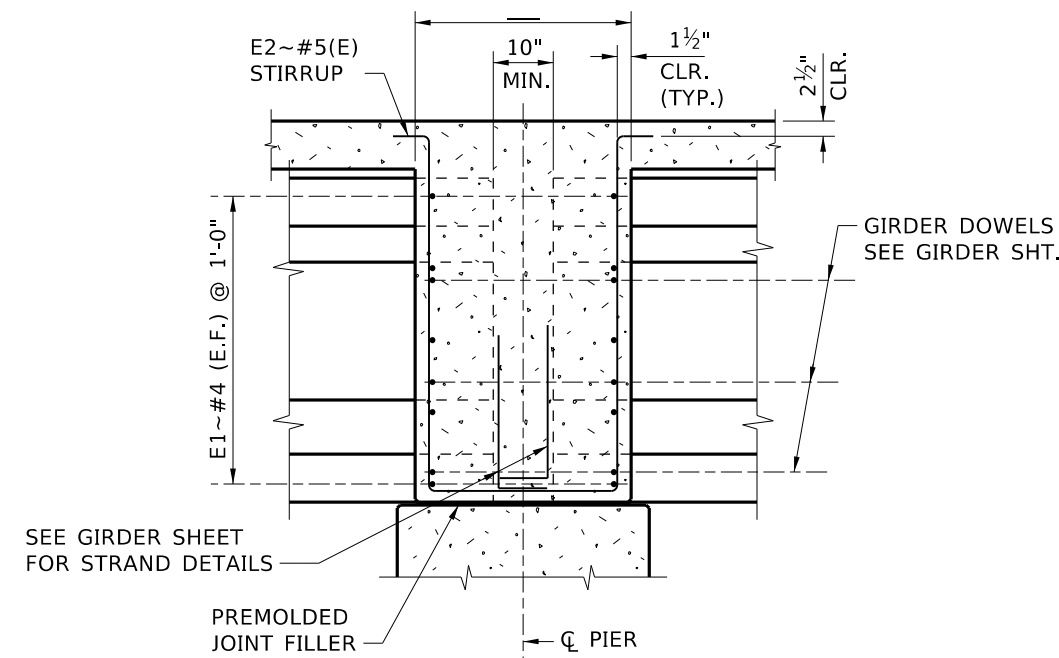

SECTION A-A
3/8" = 1'-0"

NOTE:
NO HORIZONTAL CONSTRUCTION JOINTS ALLOWED BETWEEN TOP SLAB AND PIER DIAPHRAGM

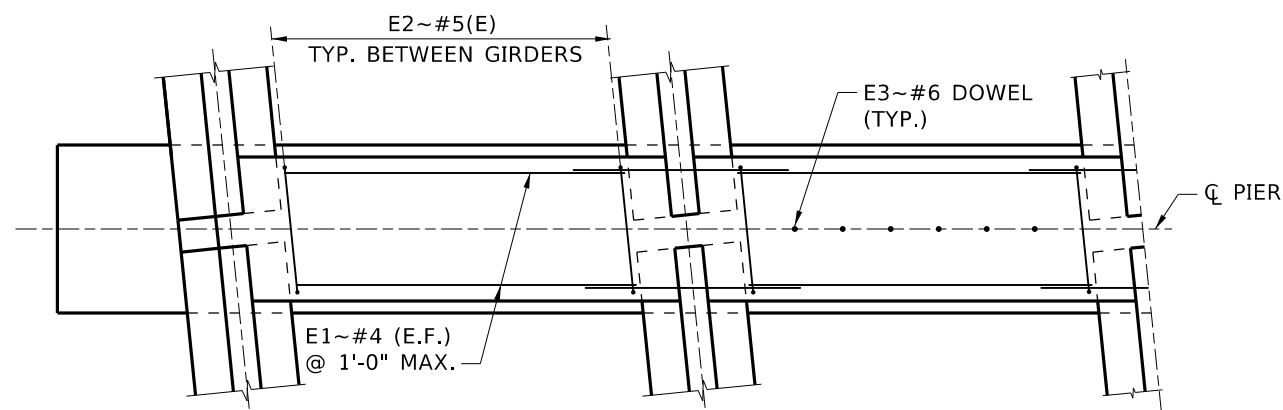

SECTION B-B
1/4" = 1'-0"

REVISIONS			
NO.	DATE	BY	DESCRIPTION

DESIGNED	SCALES SHOWN ARE FOR 11" X 17" PRINTS ONLY CADD FILE NAME: B05_3Q-2.DGN DRAWING DATE: JUNE 2022
DESIGN CHECKED	
DETAILED	
DWG. CHECKED	
CORRECTIONS	

IDAHO TRANSPORTATION DEPARTMENT
 YOUR Safety → YOUR Mobility → YOUR Economic Opportunity

APPROVED BY: _____ DATE: _____
 BRIDGE ENGINEER

ENGLISH
PROJECT NO.

PIER DIAPHRAGM

 BULB TEE AND WF GIRDER
 BRIDGE LRFD DESIGN MANUAL, B5.3Q-2

BRIDGE PLANS	
BRIDGE KEY NO.	
COUNTY	KEY NO.
BRIDGE DWG. NO.	SHEET OF

