




PARTIAL PLAN
NTS

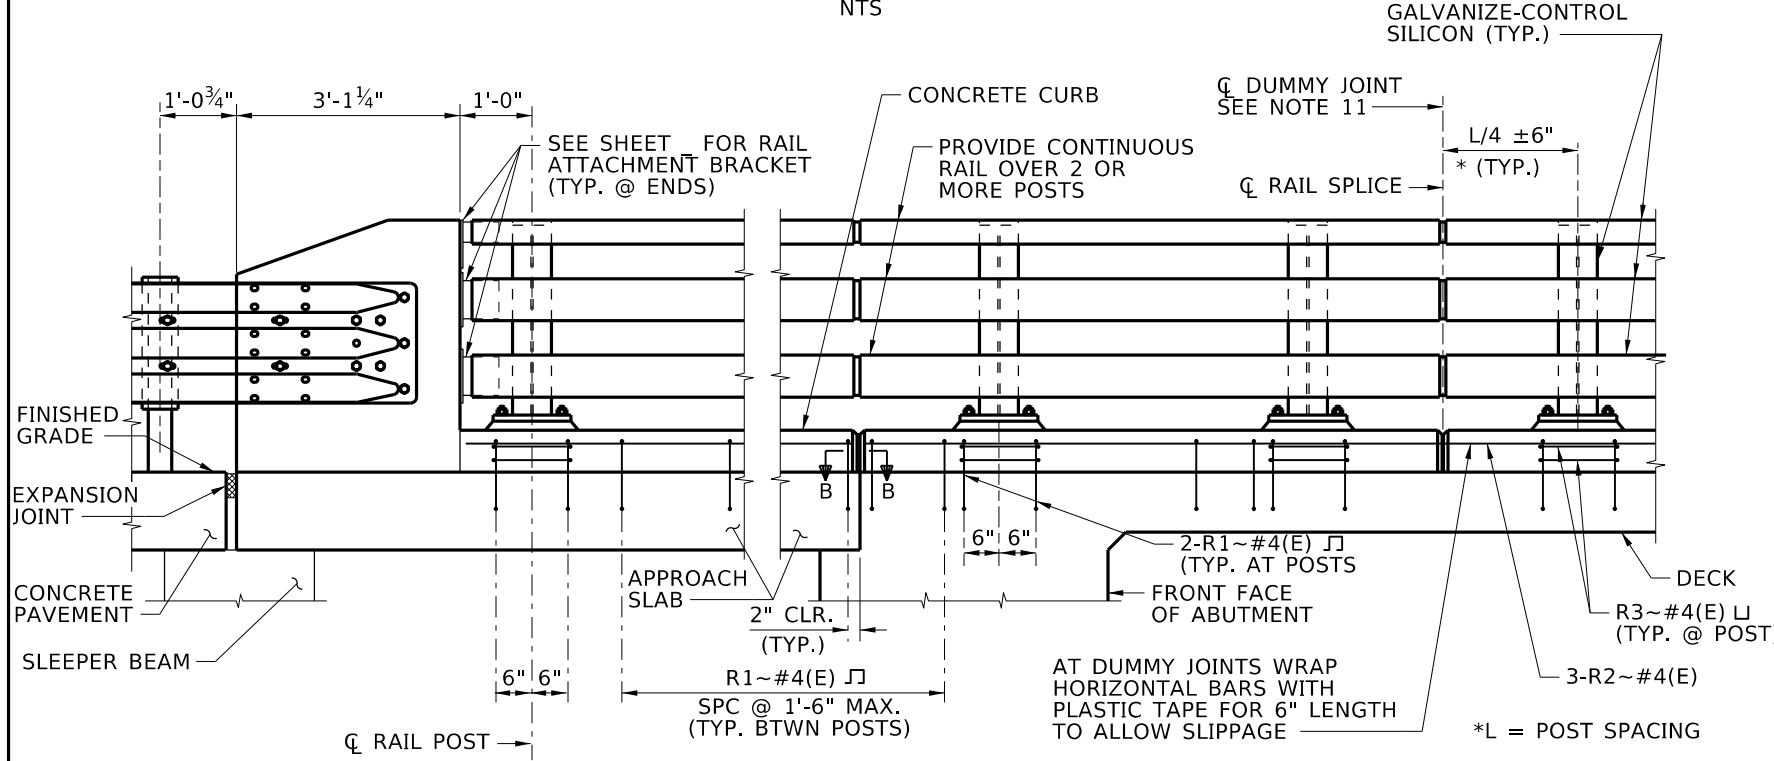

PARTIAL ELEVATION
NTS

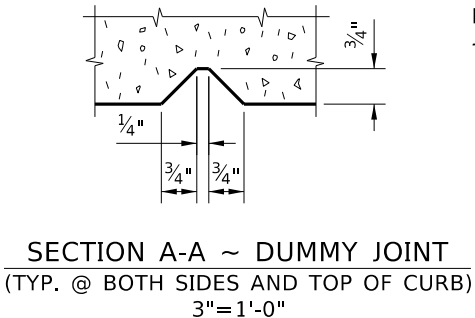

SECTION A-A ~ DUMMY JOINT
(TYP. @ BOTH SIDES AND TOP OF CURB)
3"=1'-0"

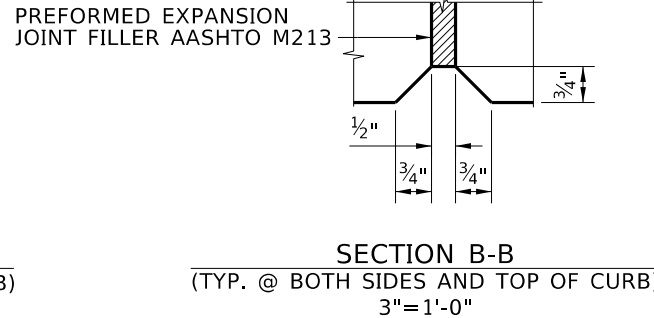

SECTION B-B
(TYP. @ BOTH SIDES AND TOP OF CURB)
3"=1'-0"

NOTES

MATERIALS

1. PROVIDE STRUCTURAL STEEL TUBING IN ACCORDANCE WITH ASTM A500 GRADE B OR ASTM A501 STEEL.
2. PROVIDE STRUCTURAL STEEL POSTS, RAIL SPLICES, AND BASE PLATES IN ACCORDANCE WITH ASTM A709 GRADE 50.
3. PROVIDE ANCHOR BOLTS, NUTS, AND WASHERS IN ACCORDANCE WITH ASTM F1554 GRADE 105. PROVIDE H.S. BOLTS IN ACCORDANCE WITH ASTM F3125 GRADE A325.
4. PROVIDE CLASS 40AF CONCRETE.
5. PROVIDE EPOXY-COATED GRADE 60 TYPE S REINFORCEMENT IN ACCORDANCE WITH 708.02.
6. PROVIDE TYPE B CLASS 1 GROUT IN ACCORDANCE WITH 705.02.

GALVANIZING

7. GALVANIZE STRUCTURAL STEEL PARTS, RAILING, AND SLEEVES AFTER FABRICATION IN ACCORDANCE WITH ASTM A123 AND ASTM A153. THOROUGHLY CLEAN WELDED AREAS BEFORE GALVANIZING TO REMOVE SLAG OR OTHER MATERIAL THAT WOULD INTERFERE WITH THE ADHERENCE OF THE ZINC. PROVIDE GALVANIZED SURFACES FREE OF FINS, ABRASIONS, ROUGH OR SHARP EDGES, OR OTHER SURFACE DEFECTS. REPAIR DAMAGED COATINGS IN ACCORDANCE WITH ASTM A780 AND ASTM A123.
8. GALVANIZE-CONTROL SILICON MEANS SILICON CONTENT OF THE BASE METAL WILL BE IN THE RANGE OF 0% TO 0.06% (PREFERABLY 0% TO 0.04%) OR 0.15% TO 0.28% (PREFERABLY 0.15% TO 0.25%)

FABRICATION AND ERECTION


9. FABRICATE AND ERECT THE RAILING IN ACCORDANCE WITH THE CURRENT EDITION OF AASHTO SPECIFICATIONS FOR HIGHWAY BRIDGES AND ITD STANDARD SPECIFICATIONS.
 10. CONSTRUCT RAILING WITH TOP OF POST 3'-6" ABOVE FINISHED GRADE. ADJUST HEIGHT OF CURB TO COMPENSATE FOR THE CAMBER AND LOAD DEFLECTION OF THE SUPERSTRUCTURE. CALCULATE THE AMOUNT OF ADJUSTMENT FOR APPROVAL.
 11. SPACE CURB DUMMY JOINTS AT RAIL SPLICE LOCATIONS, EXPANSION JOINTS, AND AT THE ABUTMENT/APPROACH SLAB NOTCH ON INTEGRAL ABUTMENTS. SPACE INTERMEDIATE CURB DUMMY JOINTS UNIFORMLY THE LENGTH OF THE BRIDGE WITH SPACING NOT LESS THAT 6'-0" NOR GREATER THAN 12'-0".
 12. SUBMIT SHOP DRAWINGS IN ACCORDANCE WITH 504.01 F AND 105.02.
 13. CONSTRUCT RAILING CONFORMING TO THE HORIZONTAL AND VERTICAL ALIGNMENT OF THE STRUCTURE. INSTALL POSTS NORMAL TO GRADE IN THE LONGITUDINAL DIRECTION AND VERTICAL IN THE TRANSVERSE DIRECTION.
 14. SAW OR MILL BASE PLATES AND END TUBE SECTIONS AT SPLICES. PROVIDE CUT ENDS THAT ARE TRUE, SMOOTH AND FREE FROM BURRS OR RAGGED EDGES.
 15. PROVIDE VENT HOLES FOR GALVANIZING AS REQUIRED AND SHOW ON THE SHOP DRAWINGS. DRILL VENT HOLES AWAY FROM TRAFFIC FACE AND NOT ON THE TOP SURFACE OF THE HORIZONTAL TUBES.
 16. PROVIDE EXPANSION JOINT OR SPLICE JOINT IN RAIL AS REQUIRED.
 17. ROUND OR CHAMFER EXPOSED EDGES OF STEEL COMPONENTS 1/16" BY GRINDING BEFORE GALVANIZING.
- METHOD OF MEASUREMENT**
18. PAYMENT FOR "3-TUBE CURB MOUNT RAIL" IS PAY ITEM 504-050A. THE COST OF CONCRETE AND EPOXY-COATED REINFORCEMENT IS INCIDENTAL TO PAY ITEM 504-050A.

****APPROXIMATE QUANTITIES (10' POSTS SPACING)**

CONCRETE	0.92 CF/LF
STRUCTURAL STEEL	.66 LB/LF
EPOXY REINFORCEMENT	.5 LB/LF

NOTE TO DESIGNER

ADJUST CONCRETE AND REINFORCEMENT QUANTITIES IF A WEARING SURFACE IS APPLIED DURING INITIAL BRIDGE CONSTRUCTION. INCREASE HEIGHT OF CURB TO MATCH OVERLAY THICKNESS AT INITIAL CONSTRUCTION.

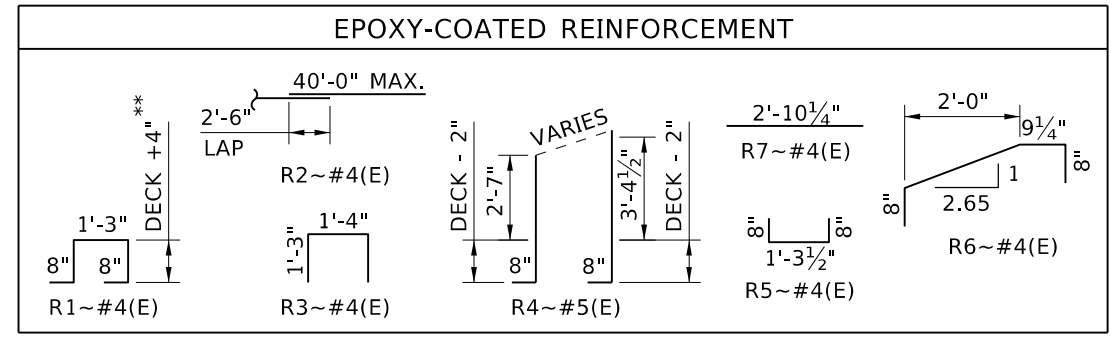

REVISIONS			
NO.	DATE	BY	DESCRIPTION

DESIGNED	SCALES SHOWN ARE FOR 11" X 17" PRINTS ONLY
DESIGN CHECKED	CADD FILE NAME
DETAILED	Standards/Bridge Standard Drawings
DWG. CHECKED	B13_2D.dgn
CORRECTIONS	DRAWING DATE: DEC 2024

IDAHO TRANSPORTATION DEPARTMENT

YOUR Safety→YOUR Mobility→YOUR Economic Opportunity

APPROVED BY: BRIDGE ENGINEER **MICHAEL T. JOHNSON** DATE: _____

ENGLISH
PROJECT NO.

3-TUBE CURB MOUNT RAIL - SHEET 1 OF 3
WITH END WALL
WITH APPROACH SLAB @ INTEGRAL ABUTMENT
BRIDGE LRFD DESIGN MANUAL, B13.2D

BRIDGE PLANS	
BRIDGE KEY NO.	
COUNTY	KEY NO.
BRIDGE DWG. NO.	SHEET OF