



# WILBUR AVE TYPICAL SECTION

US HWY 95 TO GOVERNMENT WAY

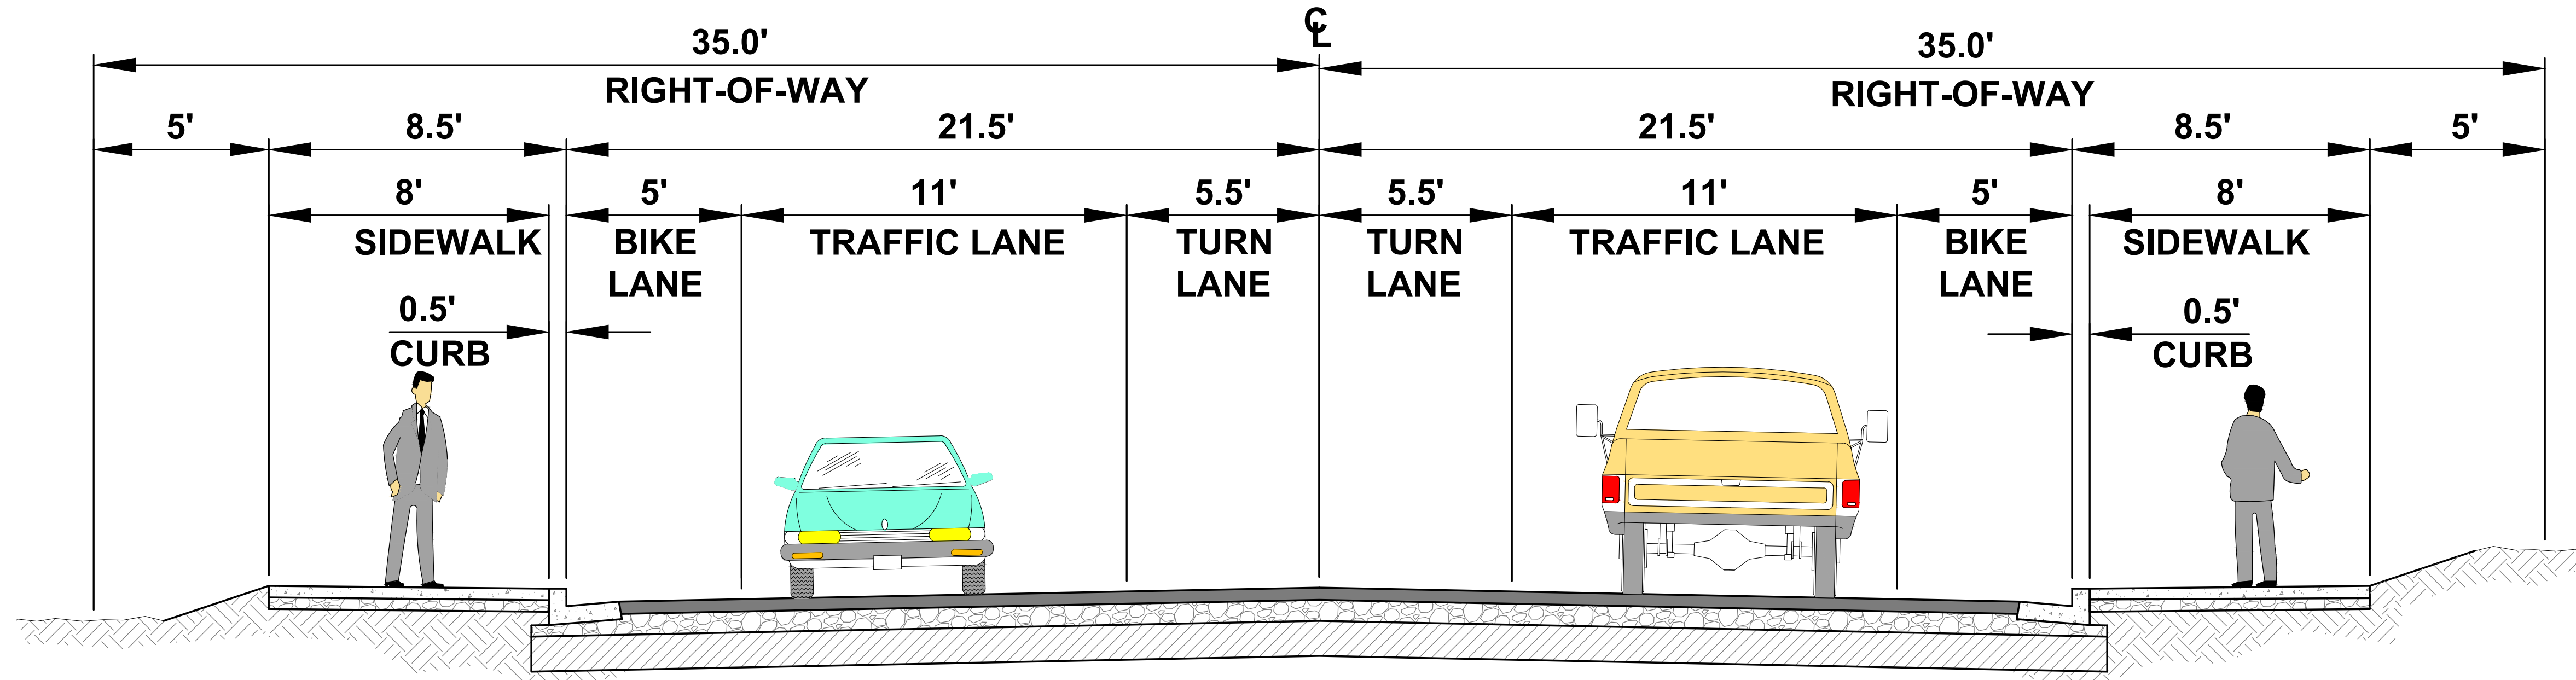

# WILBUR AVE TYPICAL SECTION

US HWY 95 TO GOVERNMENT WAY

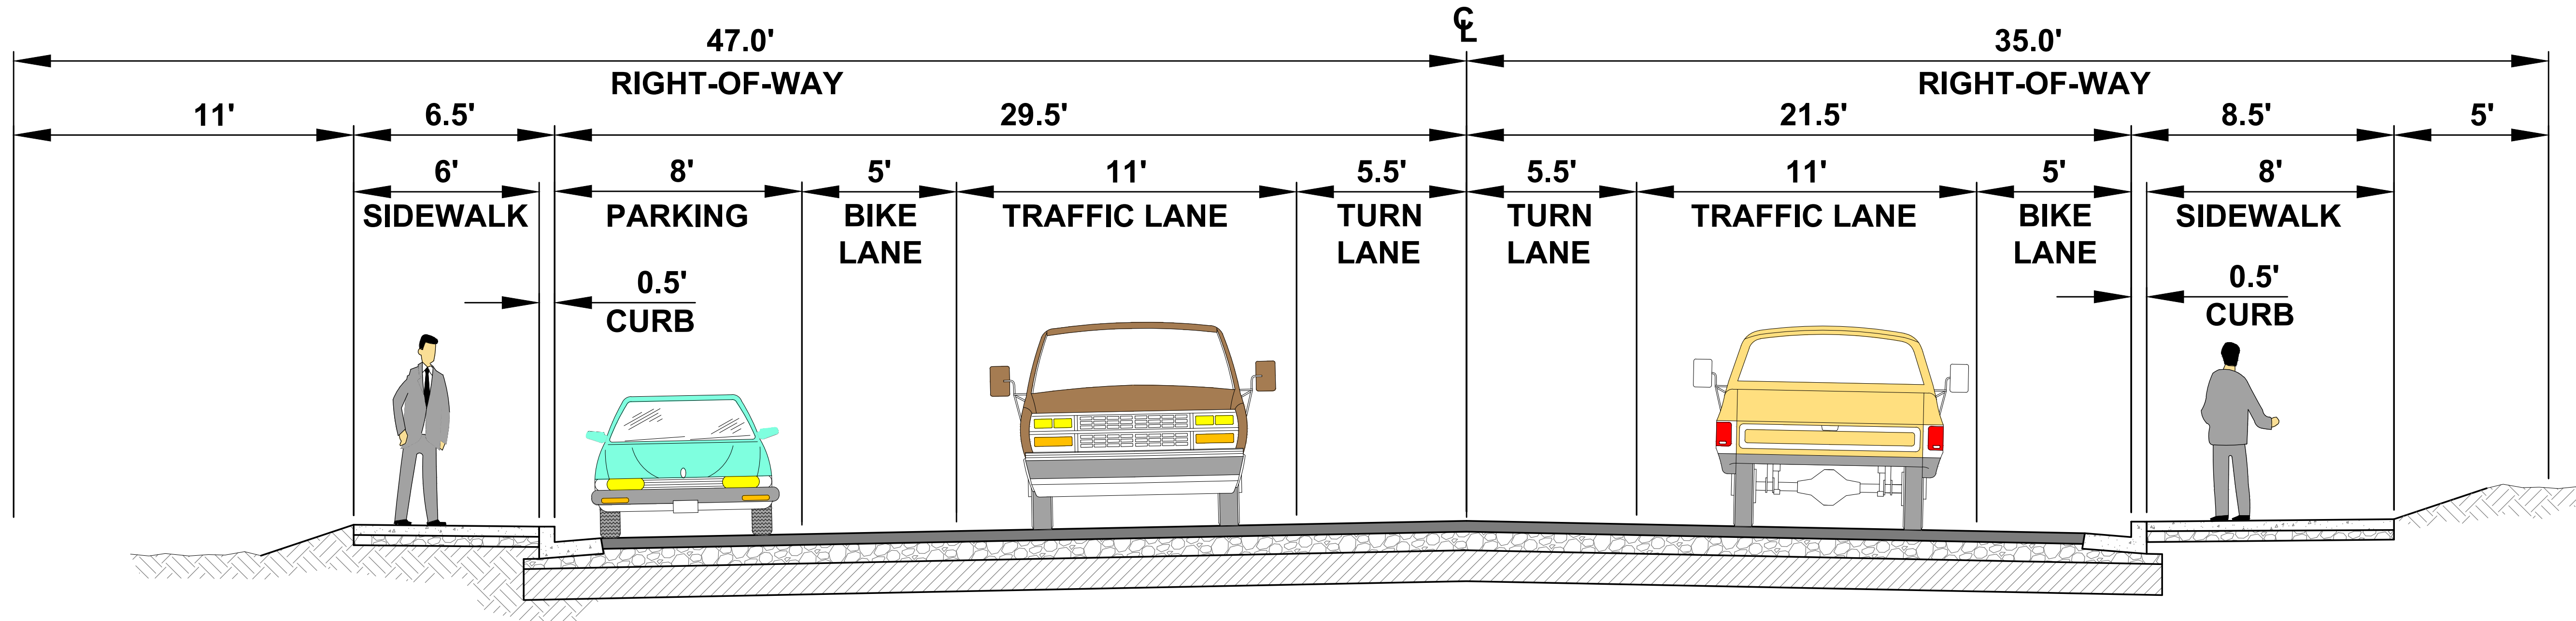

**WELCH-COMER**  
ENGINEERS | SURVEYORS

www.welchcomer.com  
208-664-9382  
877-815-5672 (toll free)  
208-664-5946 (fax)  
350 E. Kathleen Ave.  
Coeur d'Alene, ID 83815

19833\_TYPL001.DWG 01-30-2018

N:\CAD\Projects\19833\Production\Drawings\TYPL\TYPL\_001.dwg 1/30/2018 10:55:05 AM, Standard, 2:1