



MERIDIAN ROAD
CENTERLINE
(NORTH OF INTERCHANGE)

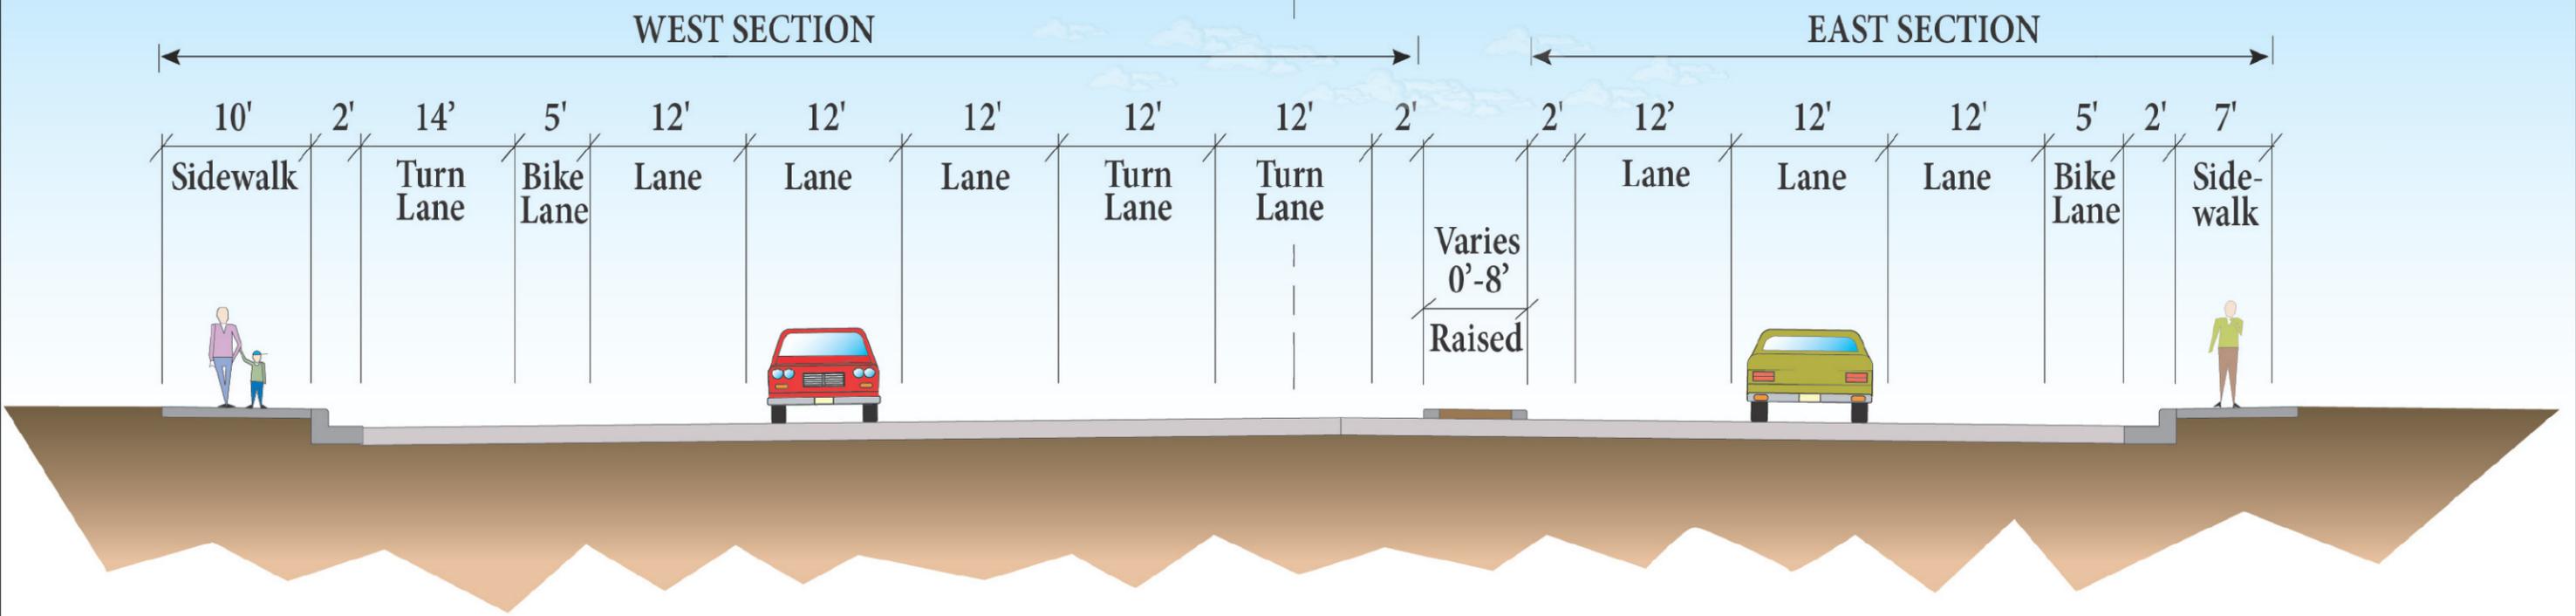


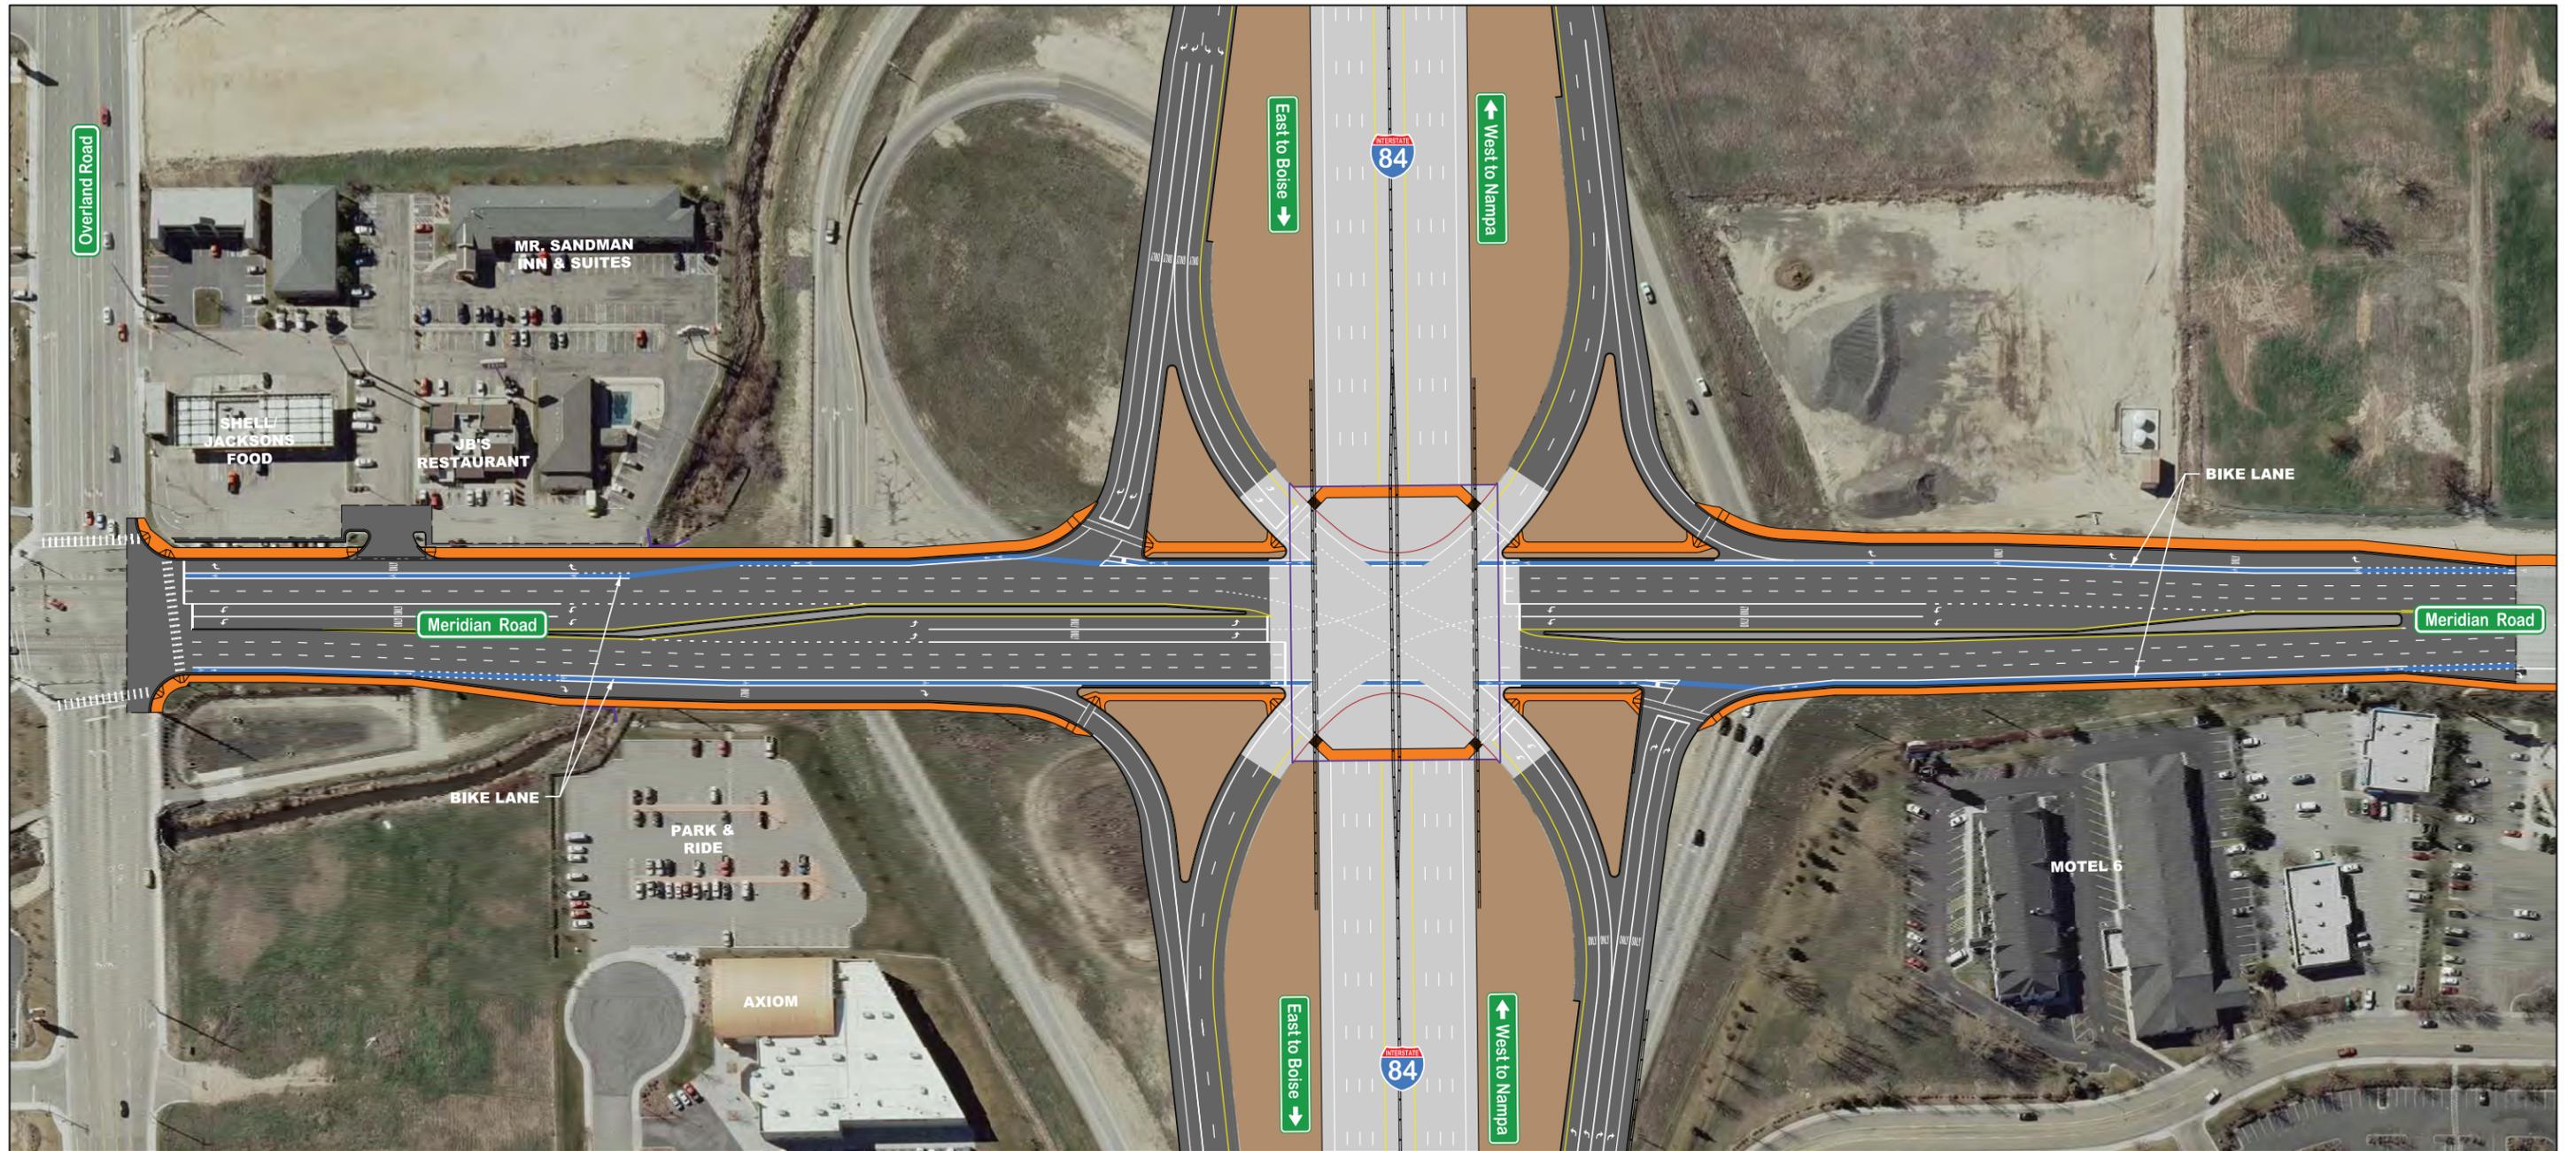


LEGEND
 — SIDEWALK (7' On East Side; 10' On West Side)
 — BIKE LANE

**I-84 MERIDIAN ROAD INTERCHANGE
 CONCEPTUAL LAYOUT MARCH 2013**



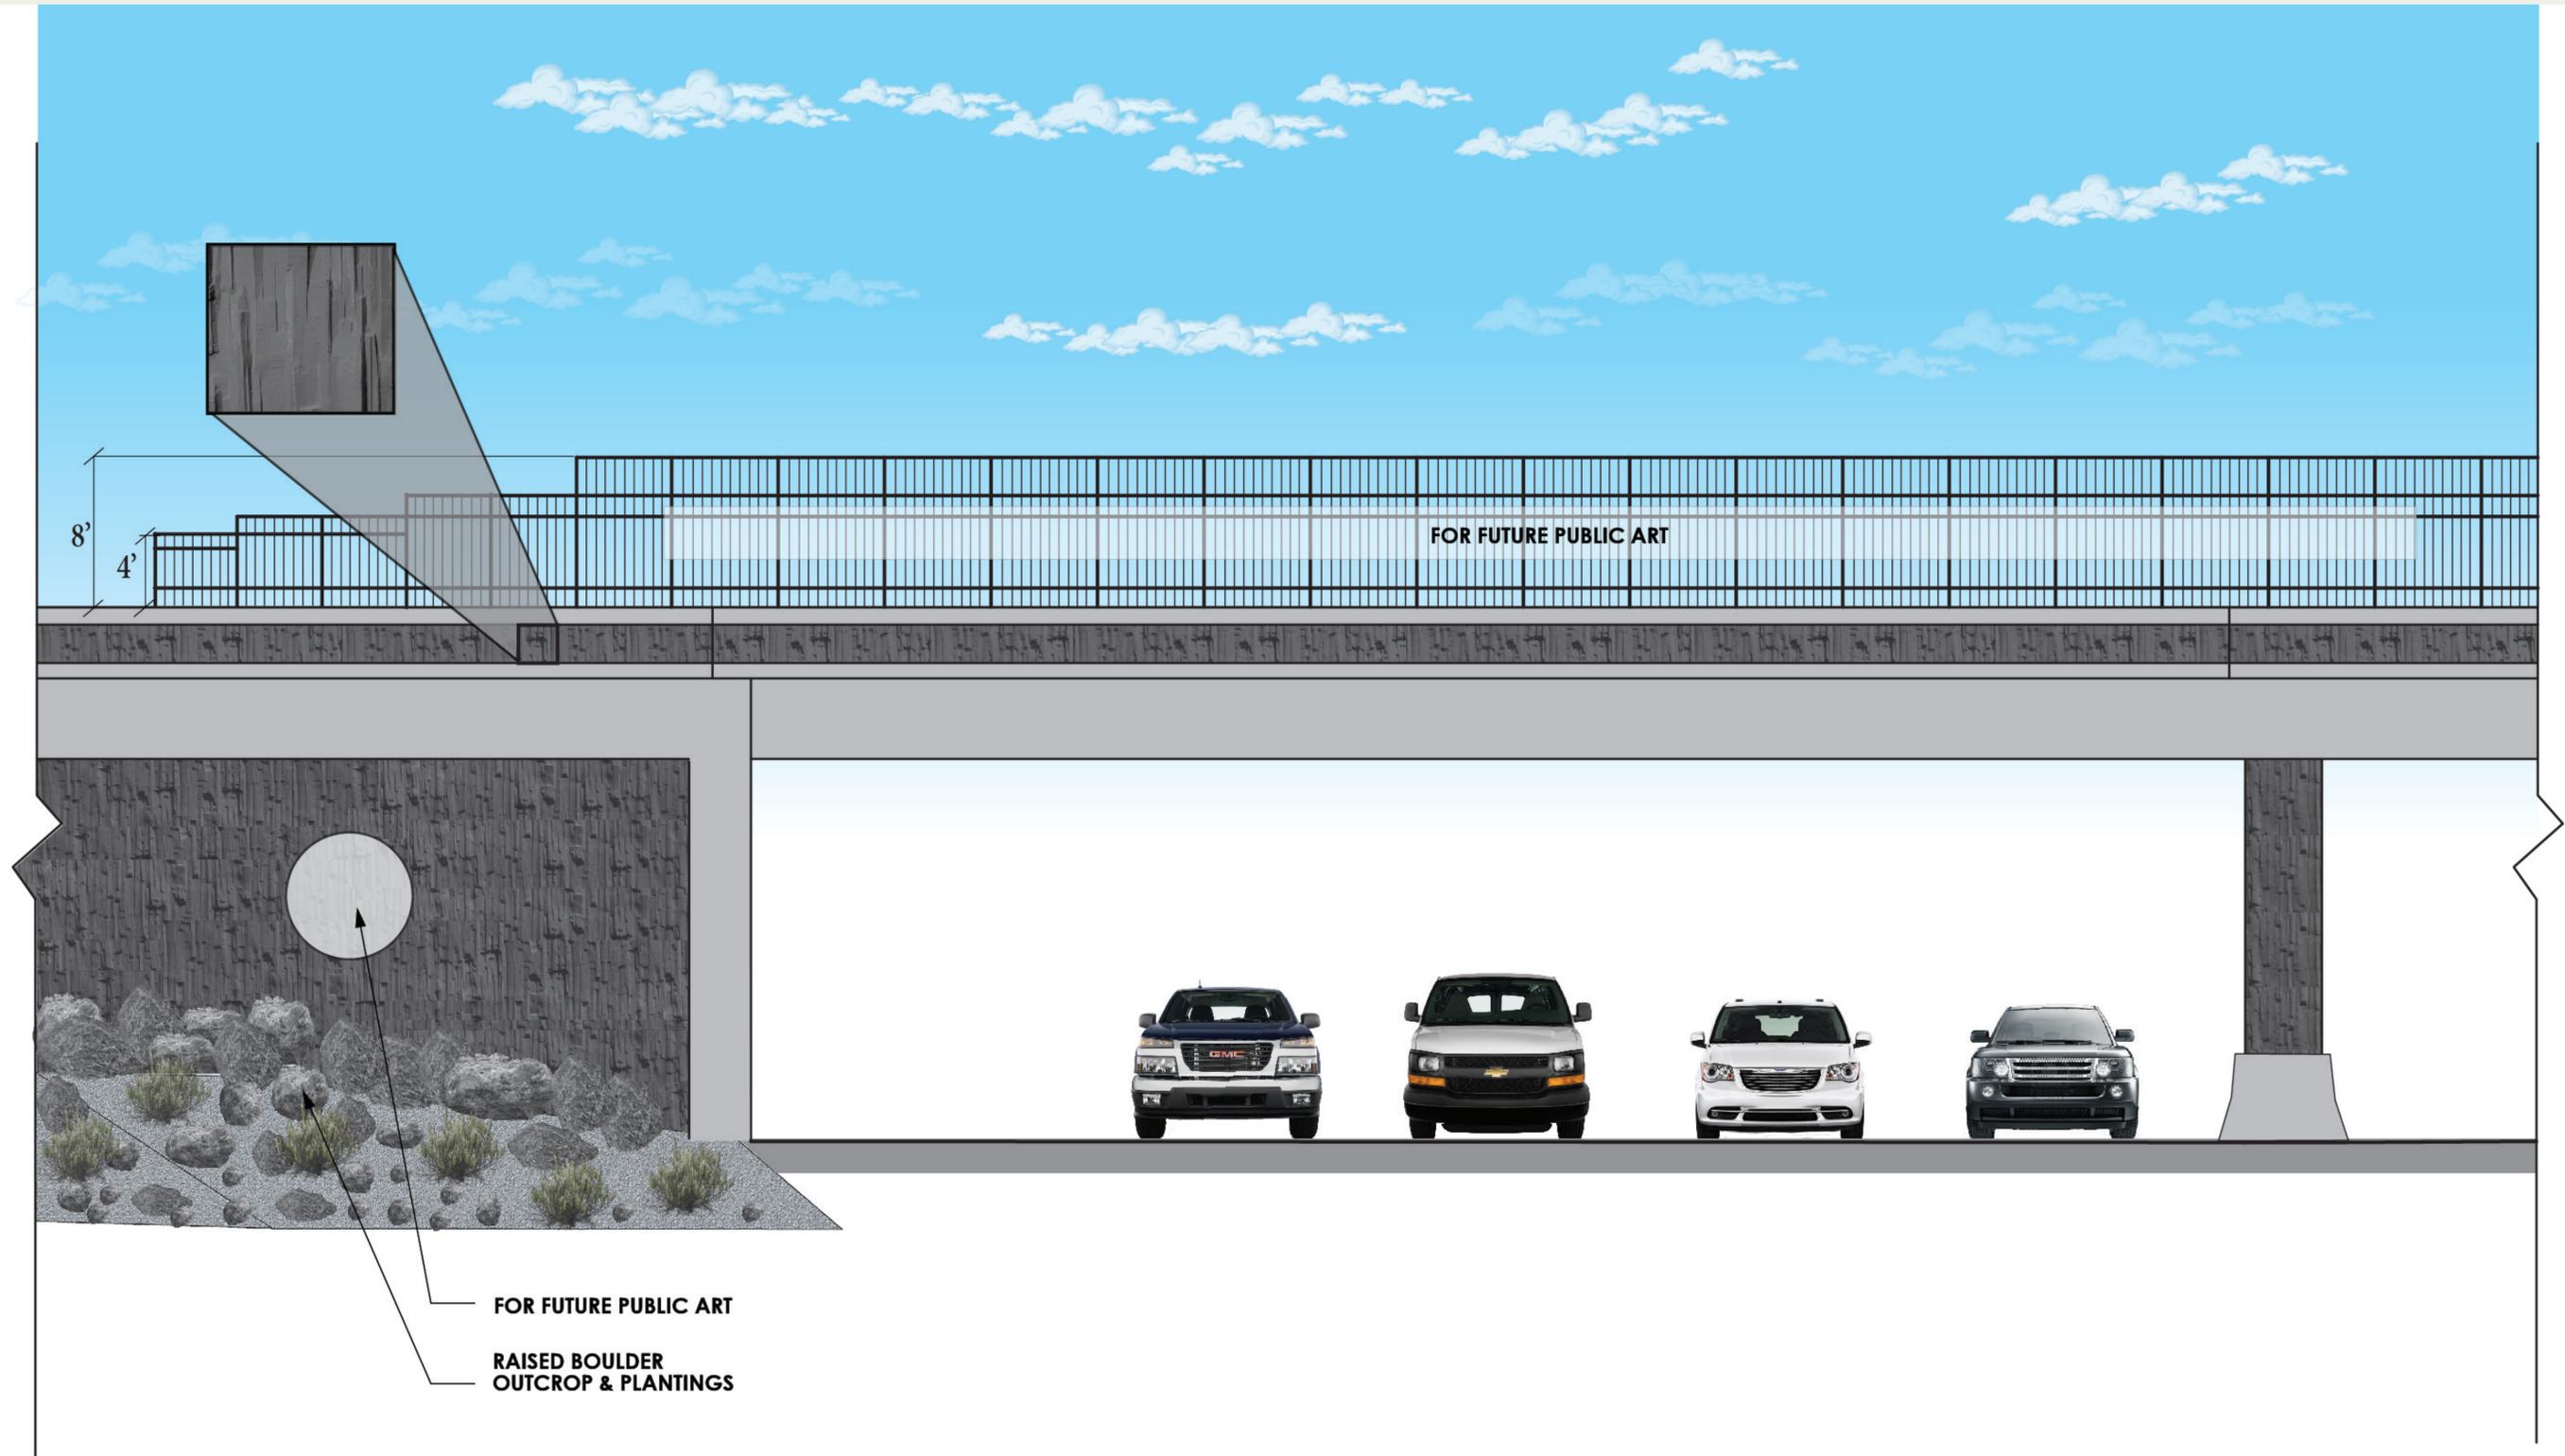

LANDSCAPE CONCEPT FOR CONSIDERATION

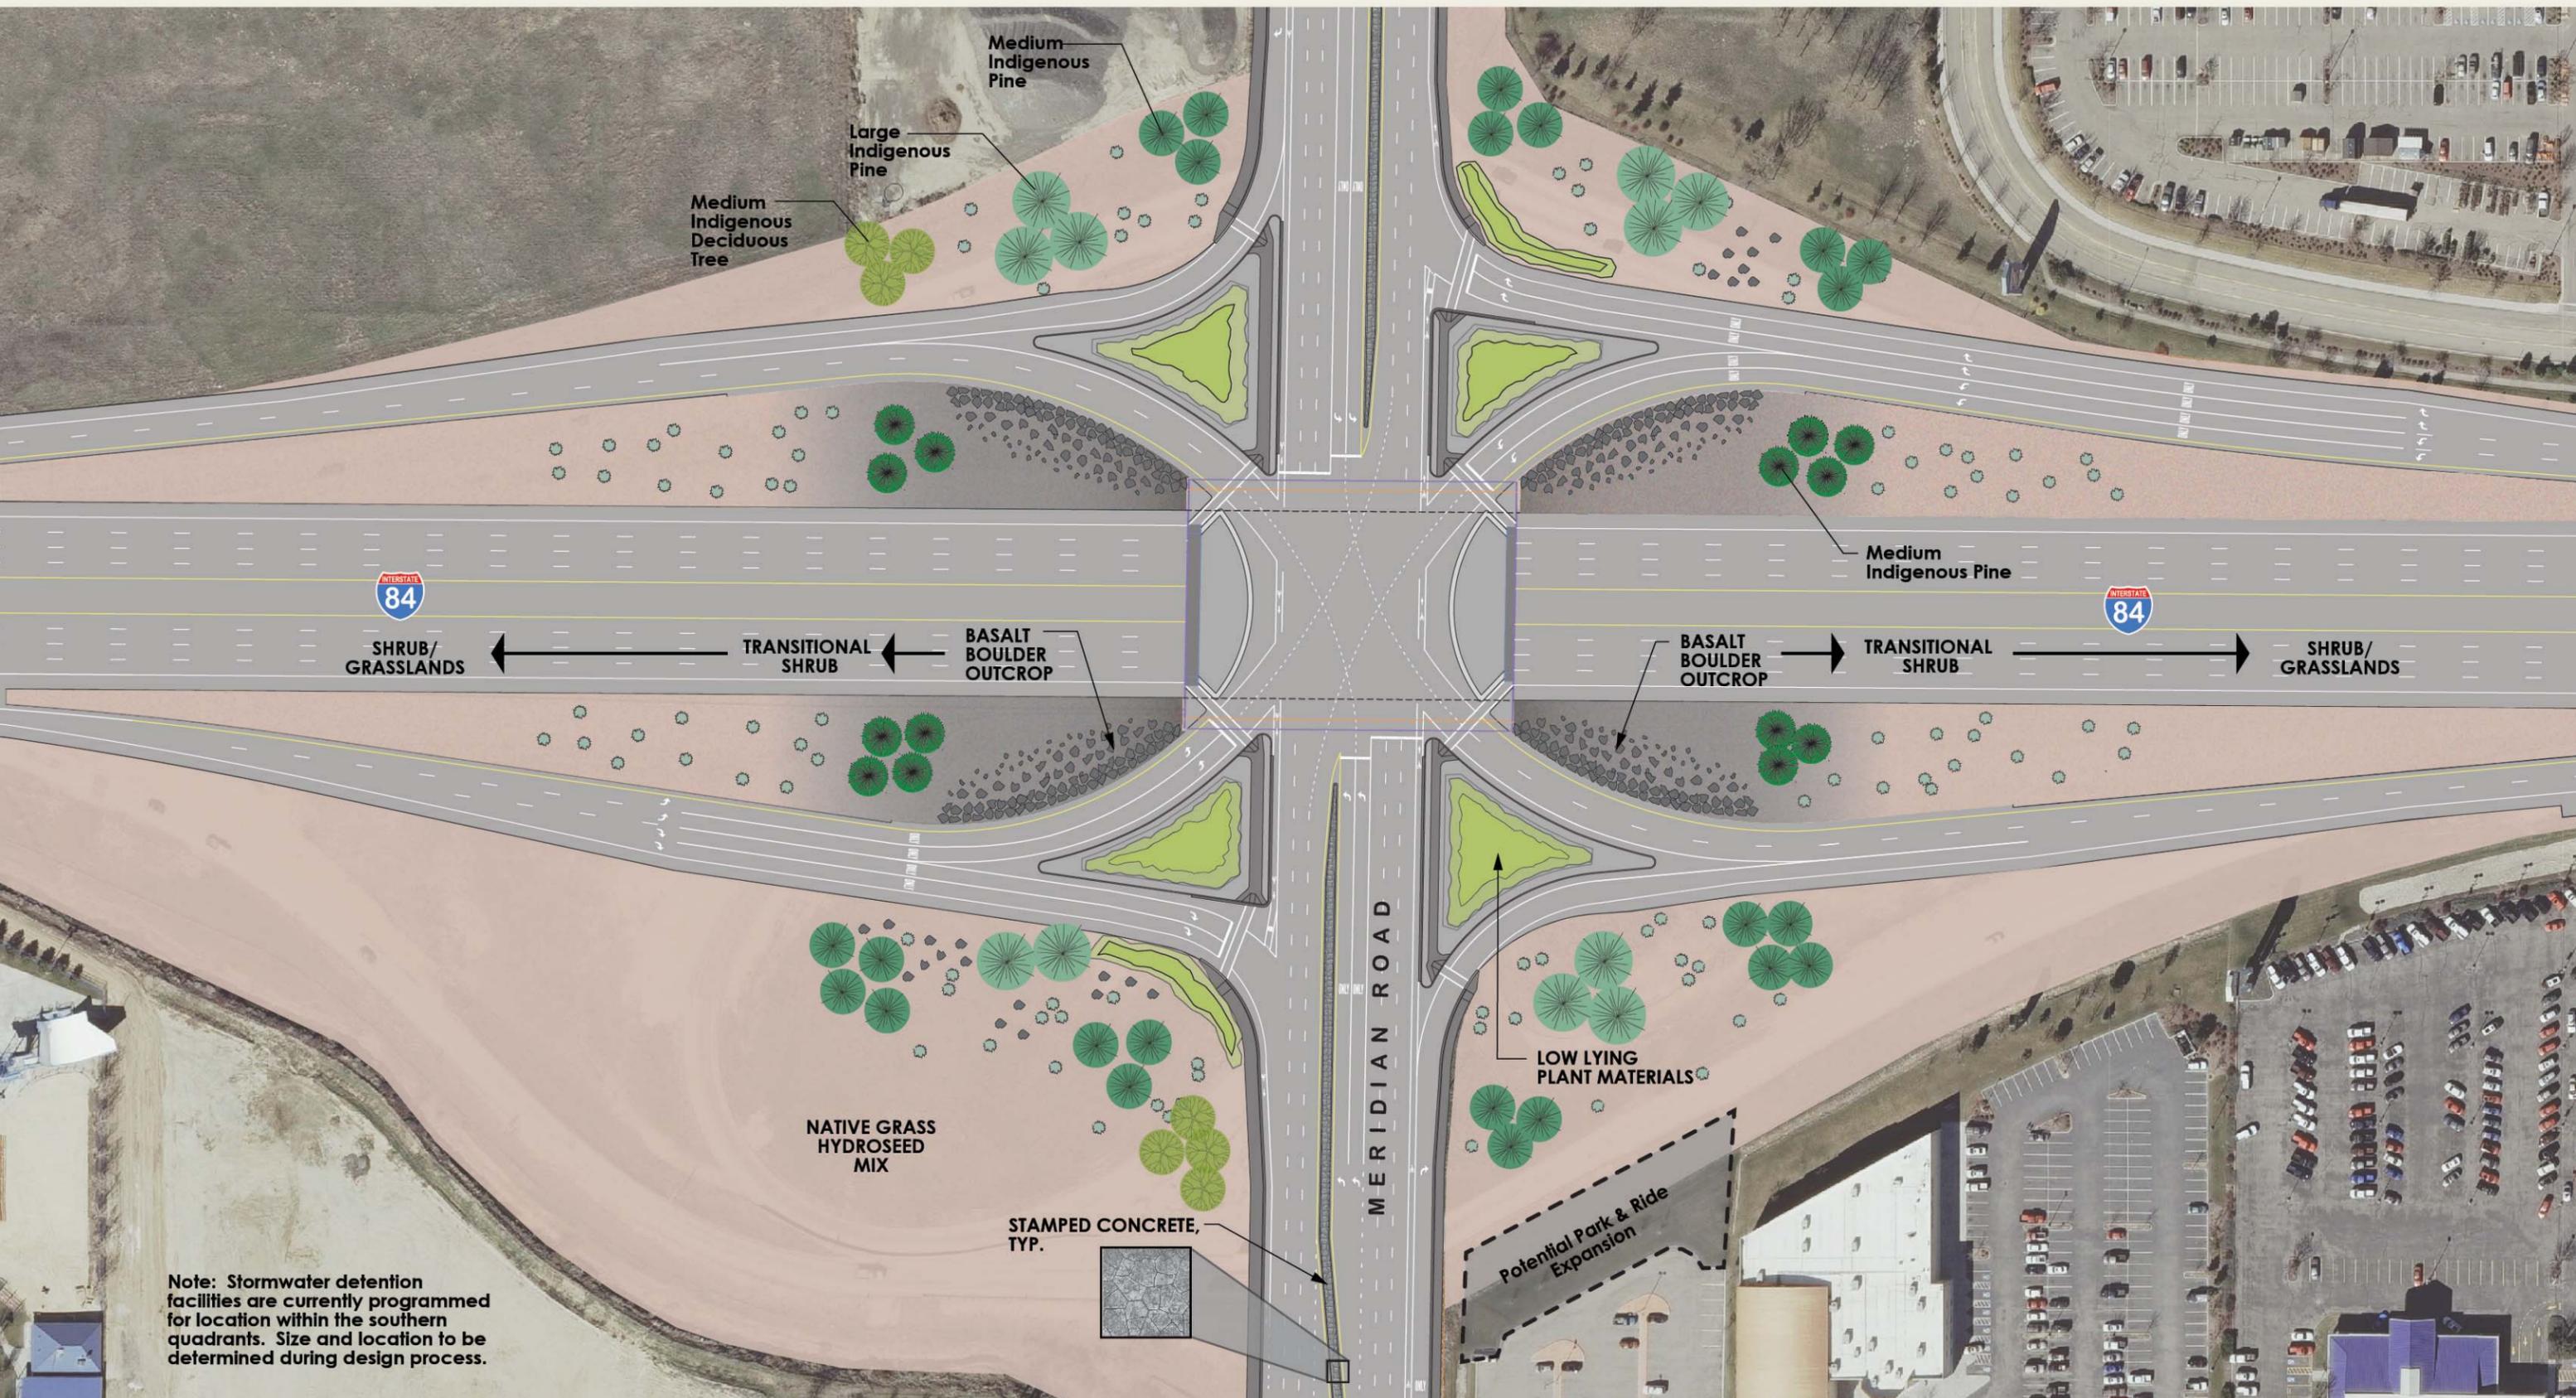

Note: Stormwater detention facilities are currently programmed for location within the southern quadrants. Size and location to be determined during design process.