



INSTALLATION AT MAILBOX TURNOUT

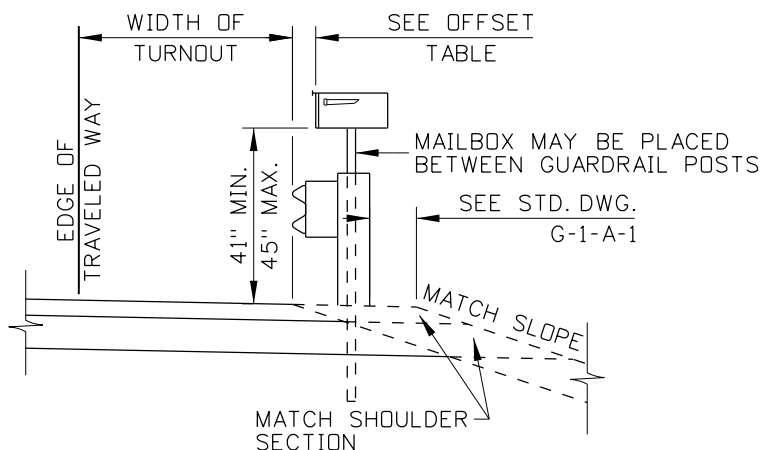

INSTALLATION BEHIND GUARDRAIL

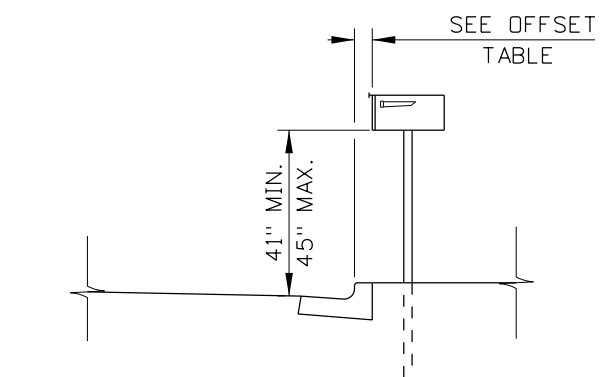


INSTALLATION ON CURBED RESIDENTIAL STREET

TYPICAL MAILBOX INSTALLATIONS

THROUGH ROAD SPEED (MPH)	* D1 (FT.)	
	$nV_c V_m \leq 4000$	$nV_c V_m > 4000$
35	65	200
>55	65	295

THROUGH ROAD SPEED (MPH)	* D2 (FT.)		
	$V_c \leq 50$	$50 < \frac{V_c}{1.5n-0.5} < 400$	$\frac{V_c}{1.5n-0.5} > 400$
35	65	100	100
>55	150	150	200

\* n = NUMBER OF MAILBOXES AT MAIL STOP  
 $V_c$  = ADT ON CROSS ROAD  
 $V_m$  = ADT ON MAIN ROAD

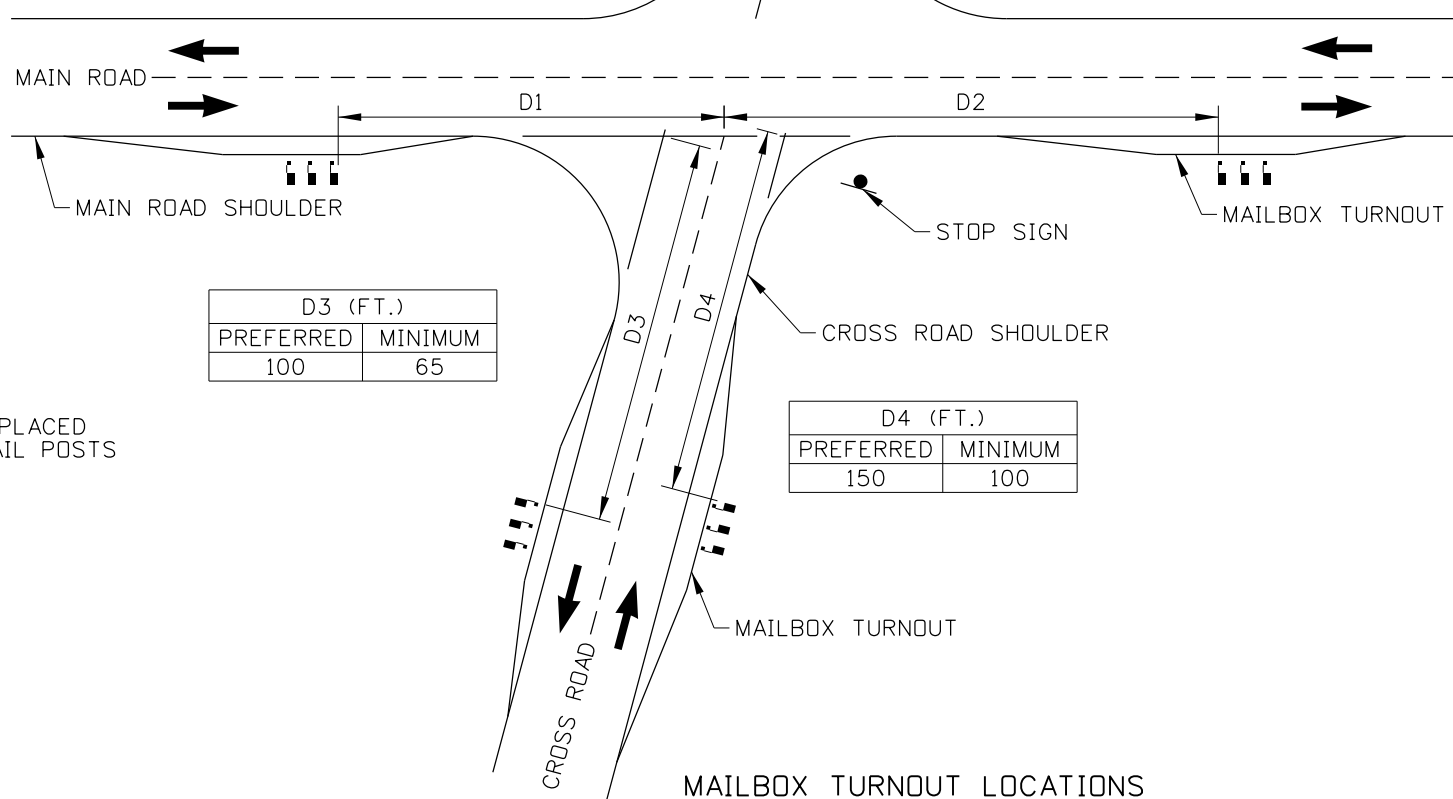

MAILBOX TURNOUT LOCATIONS


D3 (FT.)	
PREFERRED	MINIMUM
100	65

D4 (FT.)	
PREFERRED	MINIMUM
150	100

ADT	TURNOUT WIDTH (FT.)		MAILBOX OFFSET (IN.)	
	PREFERRED	MINIMUM	PREFERRED	MINIMUM
>10,000	>12	8	6 TO 8	0
1,500 TO 10,000	12	8		
400 TO 1,500	10	8		
<400	8	6	6 TO 8	6
RESIDENTIAL STREET (NO CURB)	6	0	6 TO 8	6
RESIDENTIAL STREET (WITH CURB)	NOT APPLICABLE		8 TO 12	6

NOTES

1. LOCATE MAILBOX TURNOUT SO THAT THE TAPERS DO NOT OVERLAP THE INTERSECTION CURVE RADII.
2. CONSTRUCT MAILBOX ASSEMBLIES IN ACCORDANCE WITH STANDARD DRAWING H-5-A. CONSTRUCT RURAL APPROACHES IN ACCORDANCE WITH STANDARD DRAWING H-4-A.
3. MEASURE MAILBOX TURNOUT STATION AND OFFSET AT THE EDGE OF THE TURNOUT PERPENDICULAR TO THE FIRST MAILBOX.
4. NOT TO SCALE.

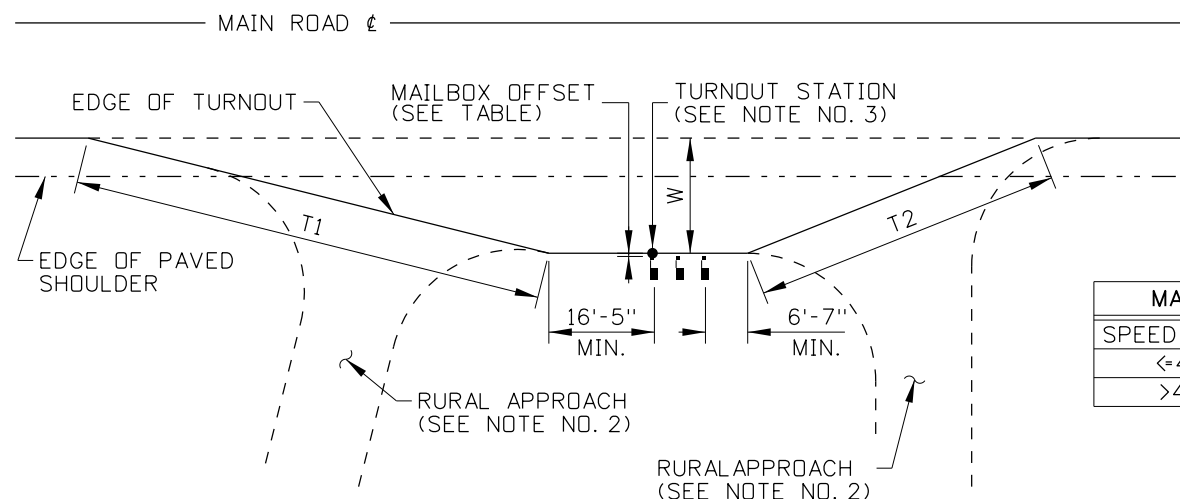

MAILBOX TURNOUT

MAILBOX TAPER		
SPEED (MPH)	T1	T2
<=40	4:1	2.5:1
>40	20:1	12:1

REVISIONS							
NO.	DATE	BY	NO.	DATE	BY	NO.	DATE
1	11-02	MSM					
2	06-05	MSM					
3	01-13	RDL					

SCALES SHOWN ARE FOR 11" X 17" PRINTS ONLY  
 CADD FILE NAME: h4b\_0213.std  
 DRAWING DATE: SEPTEMBER, 1993

IDAHO TRANSPORTATION DEPARTMENT  
 BOISE IDAHO

ORIGINAL SIGNED BY: LOREN THOMAS  
 HIGHWAYS PROGRAM OVERSIGHT ENGINEER  
 ORIGINAL SIGNED BY: TOM COLE  
 CHIEF ENGINEER

STANDARD DRAWING  
**MAILBOX TURNOUT & INSTALLATION**  
 REQUIRES STD. DWG. H-4-A

ORIGINAL STORED AT: ITD, Headquarters 3311 West State Boise, Idaho  
**English**  
 STANDARD DRAWING NO.  
**H-4-B**  
 SHEET 1 OF 1

ORIGINAL SIGNED BY:  
 RYAN D. LANCASTER  
 DATE ORIGINAL SIGNED:  
 JANUARY 31, 2013